



**FLEX FILMS (USA) INC.**  
 1221 NORTH BLACK BRANCH ROAD  
 ELIZABETHTOWN, KENTUCKY 42702


**PROJECT L-12 BOPET U.S.A.**

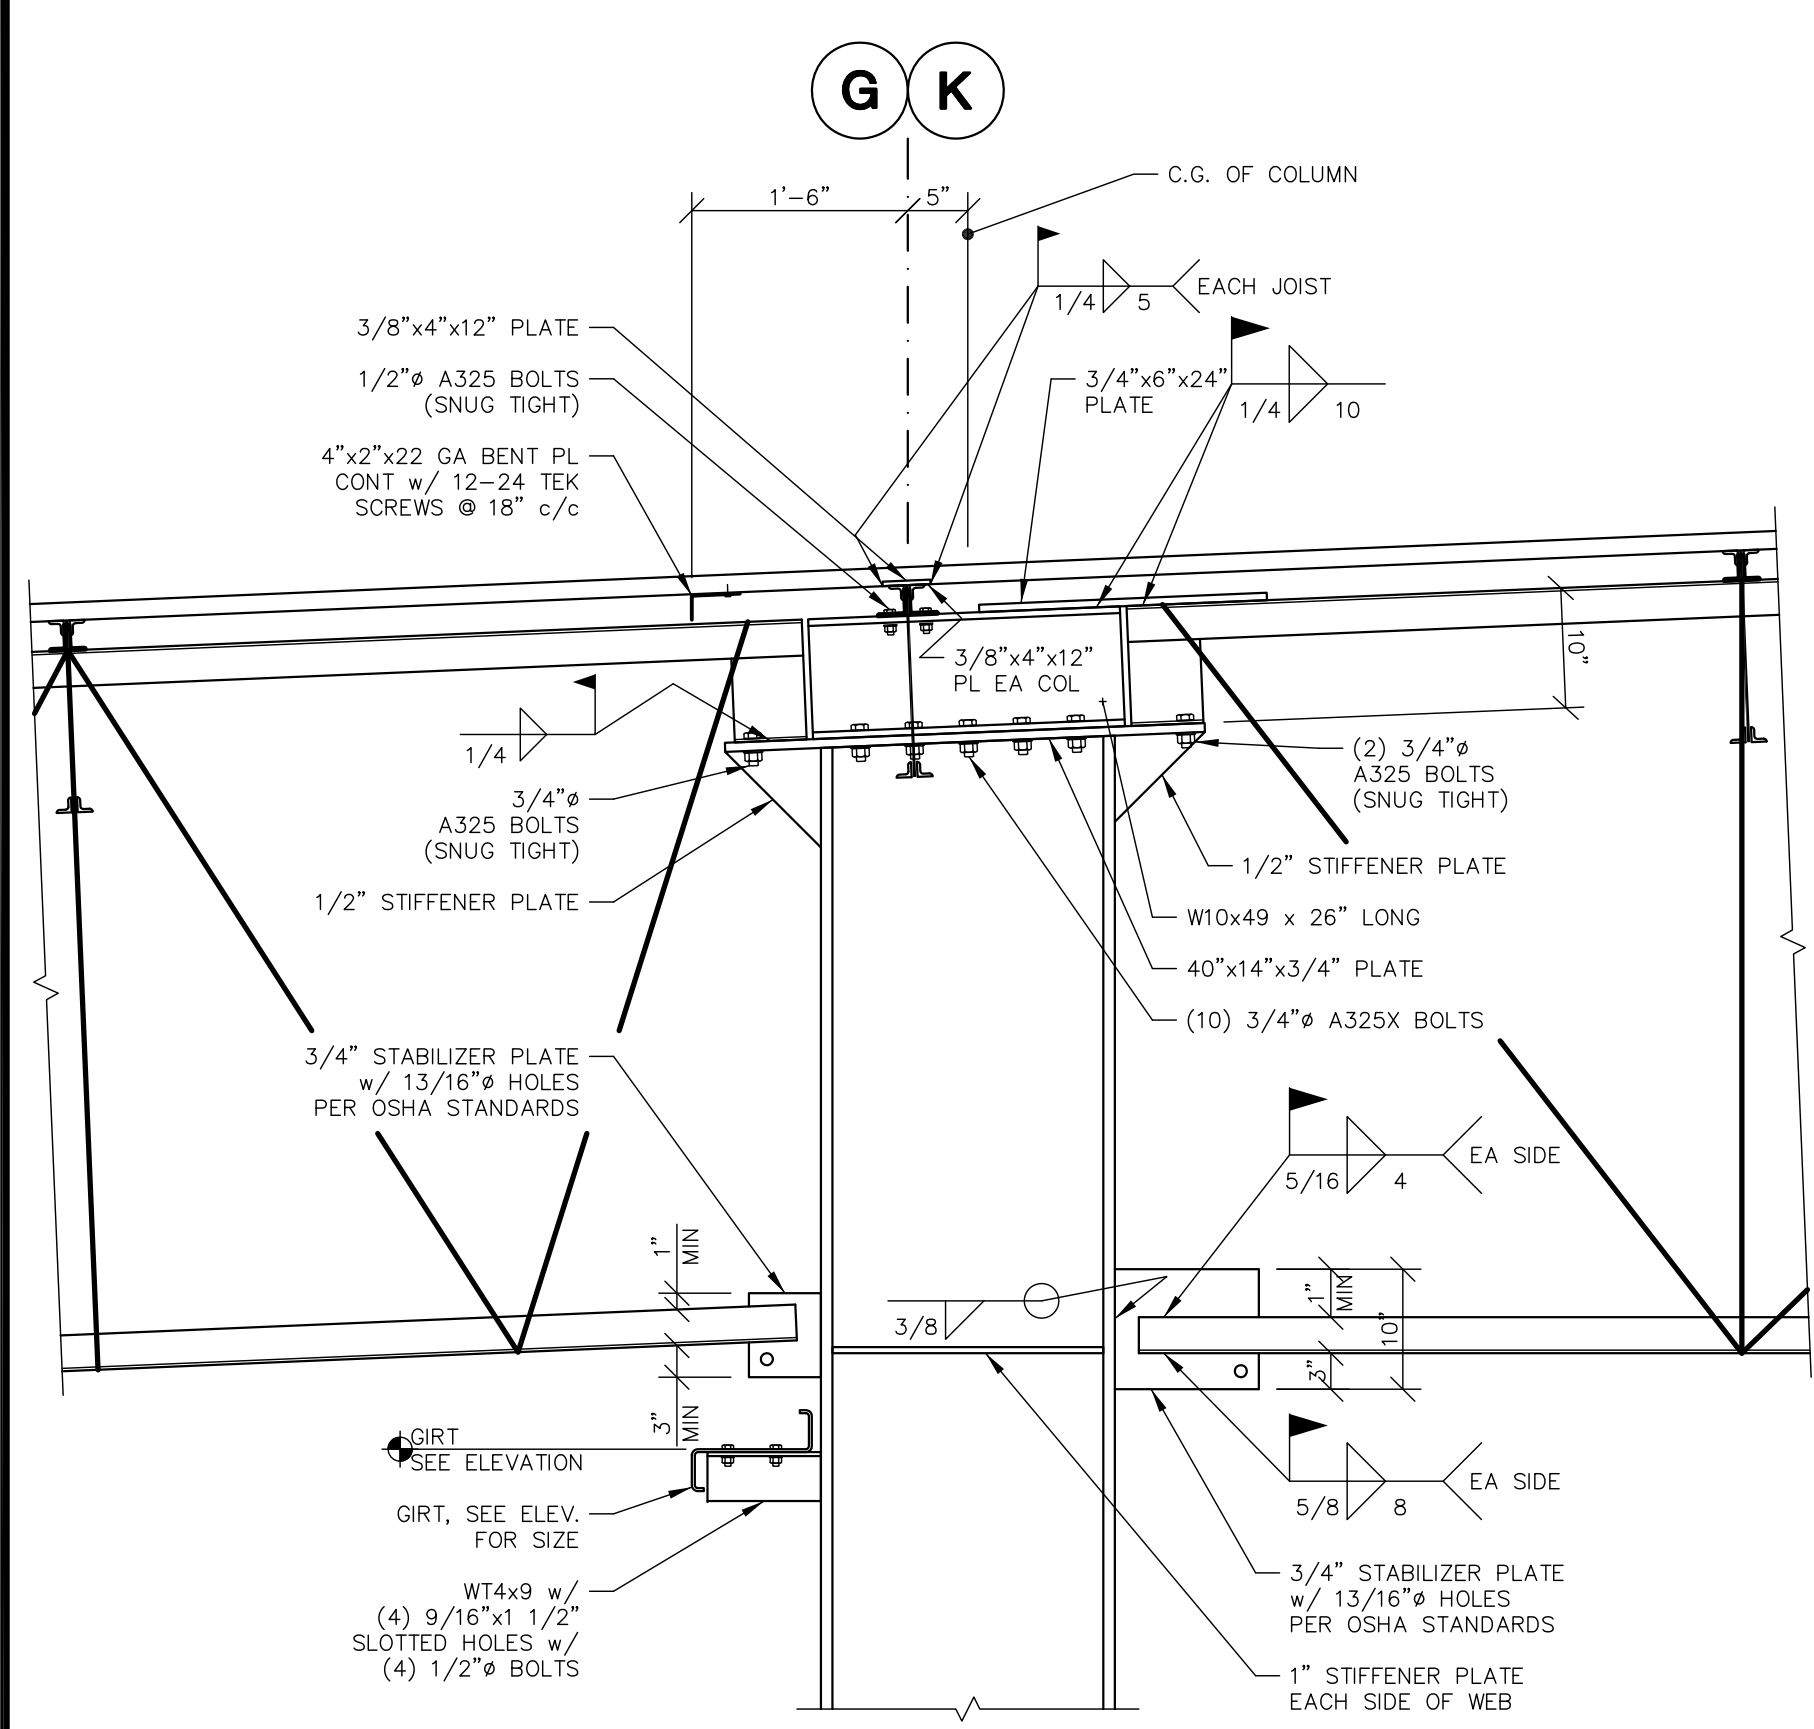


**1 SECTION**  
S-521

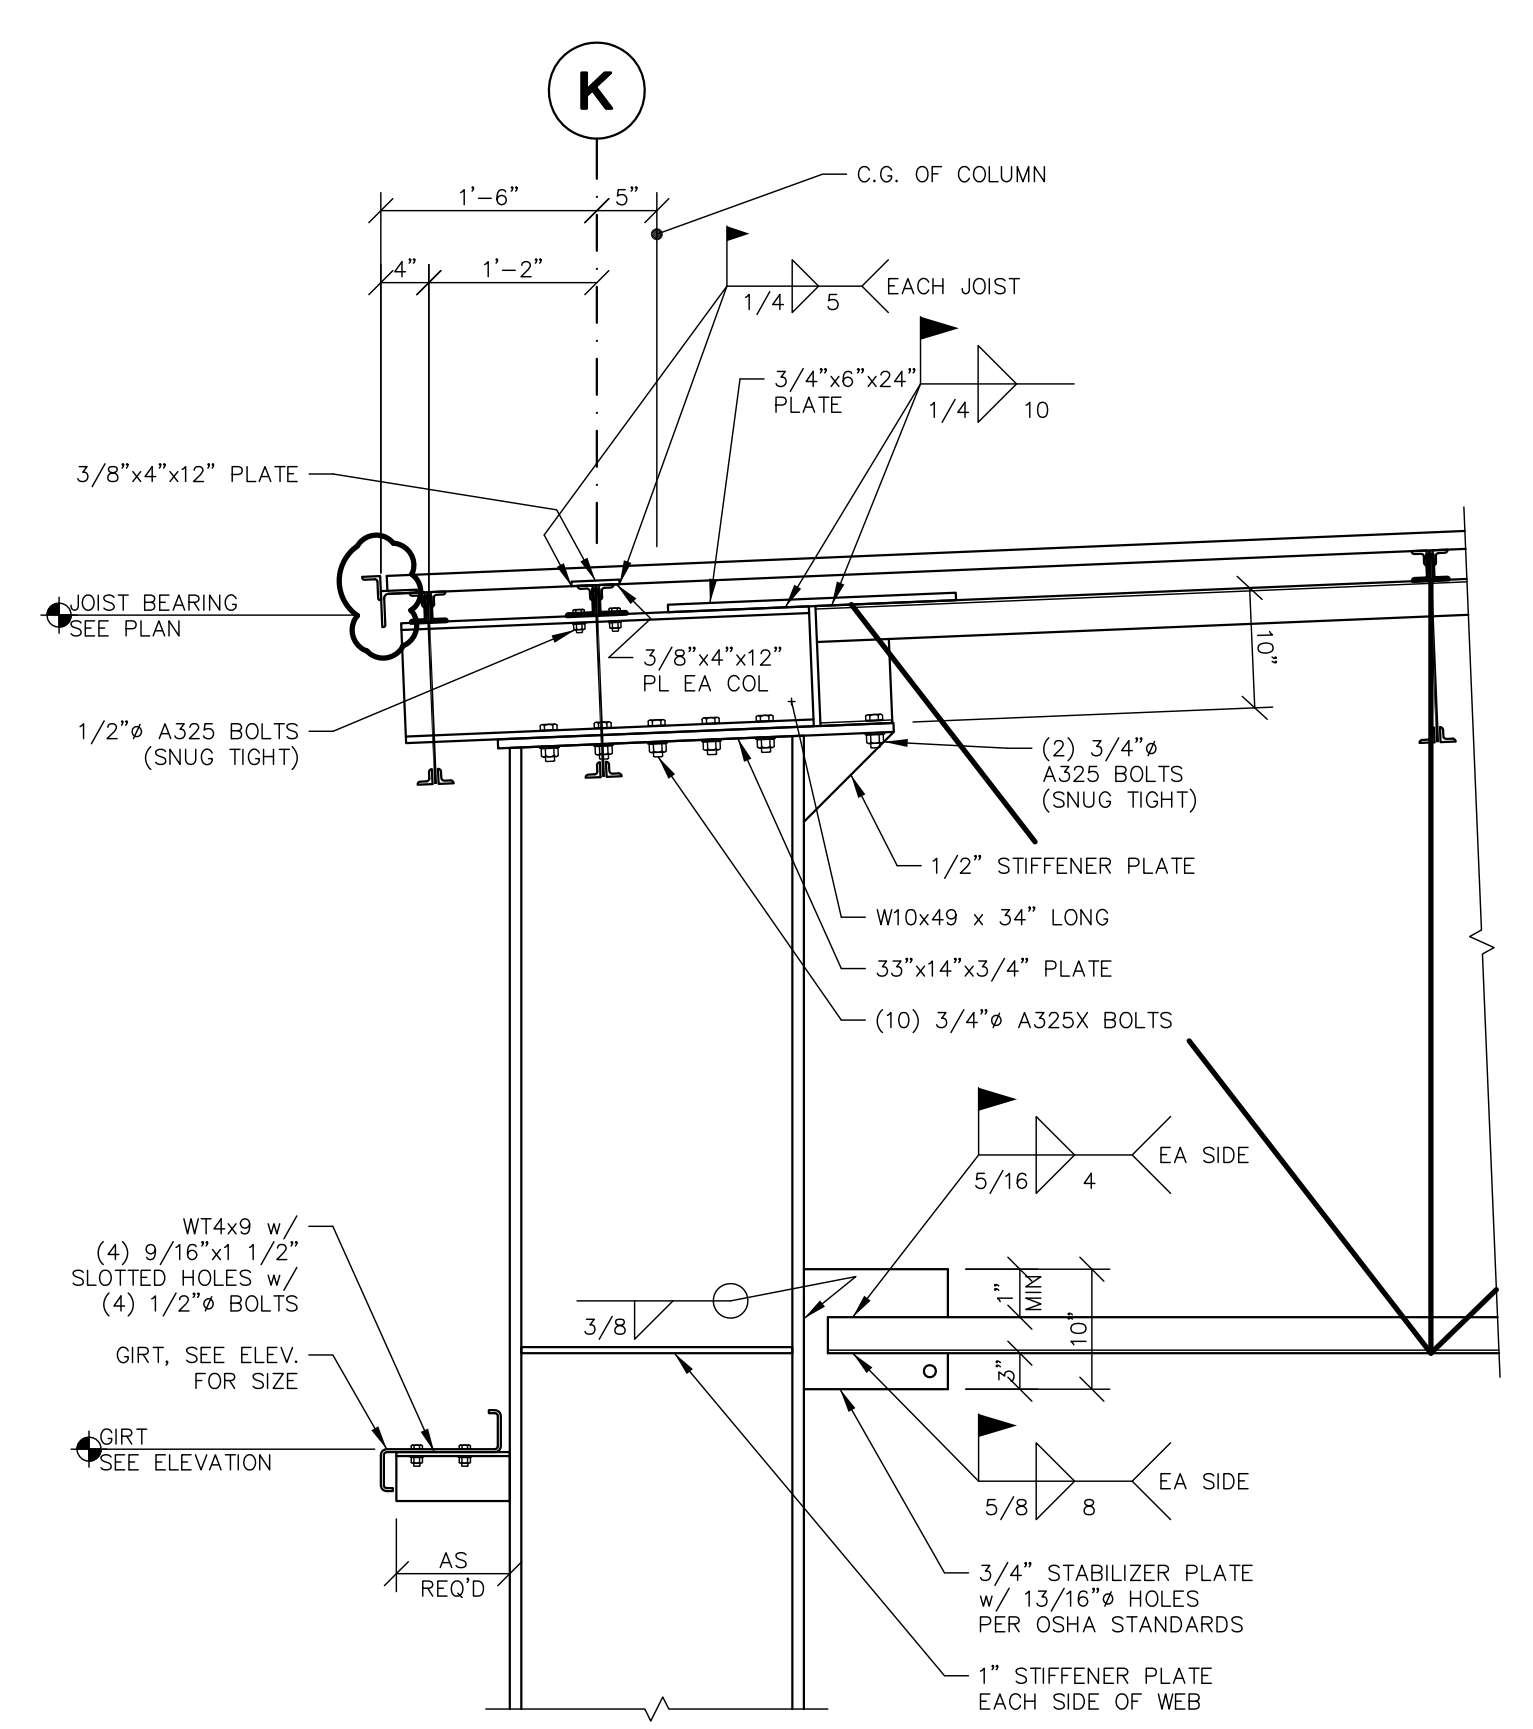


**2 SECTION**  
S-521

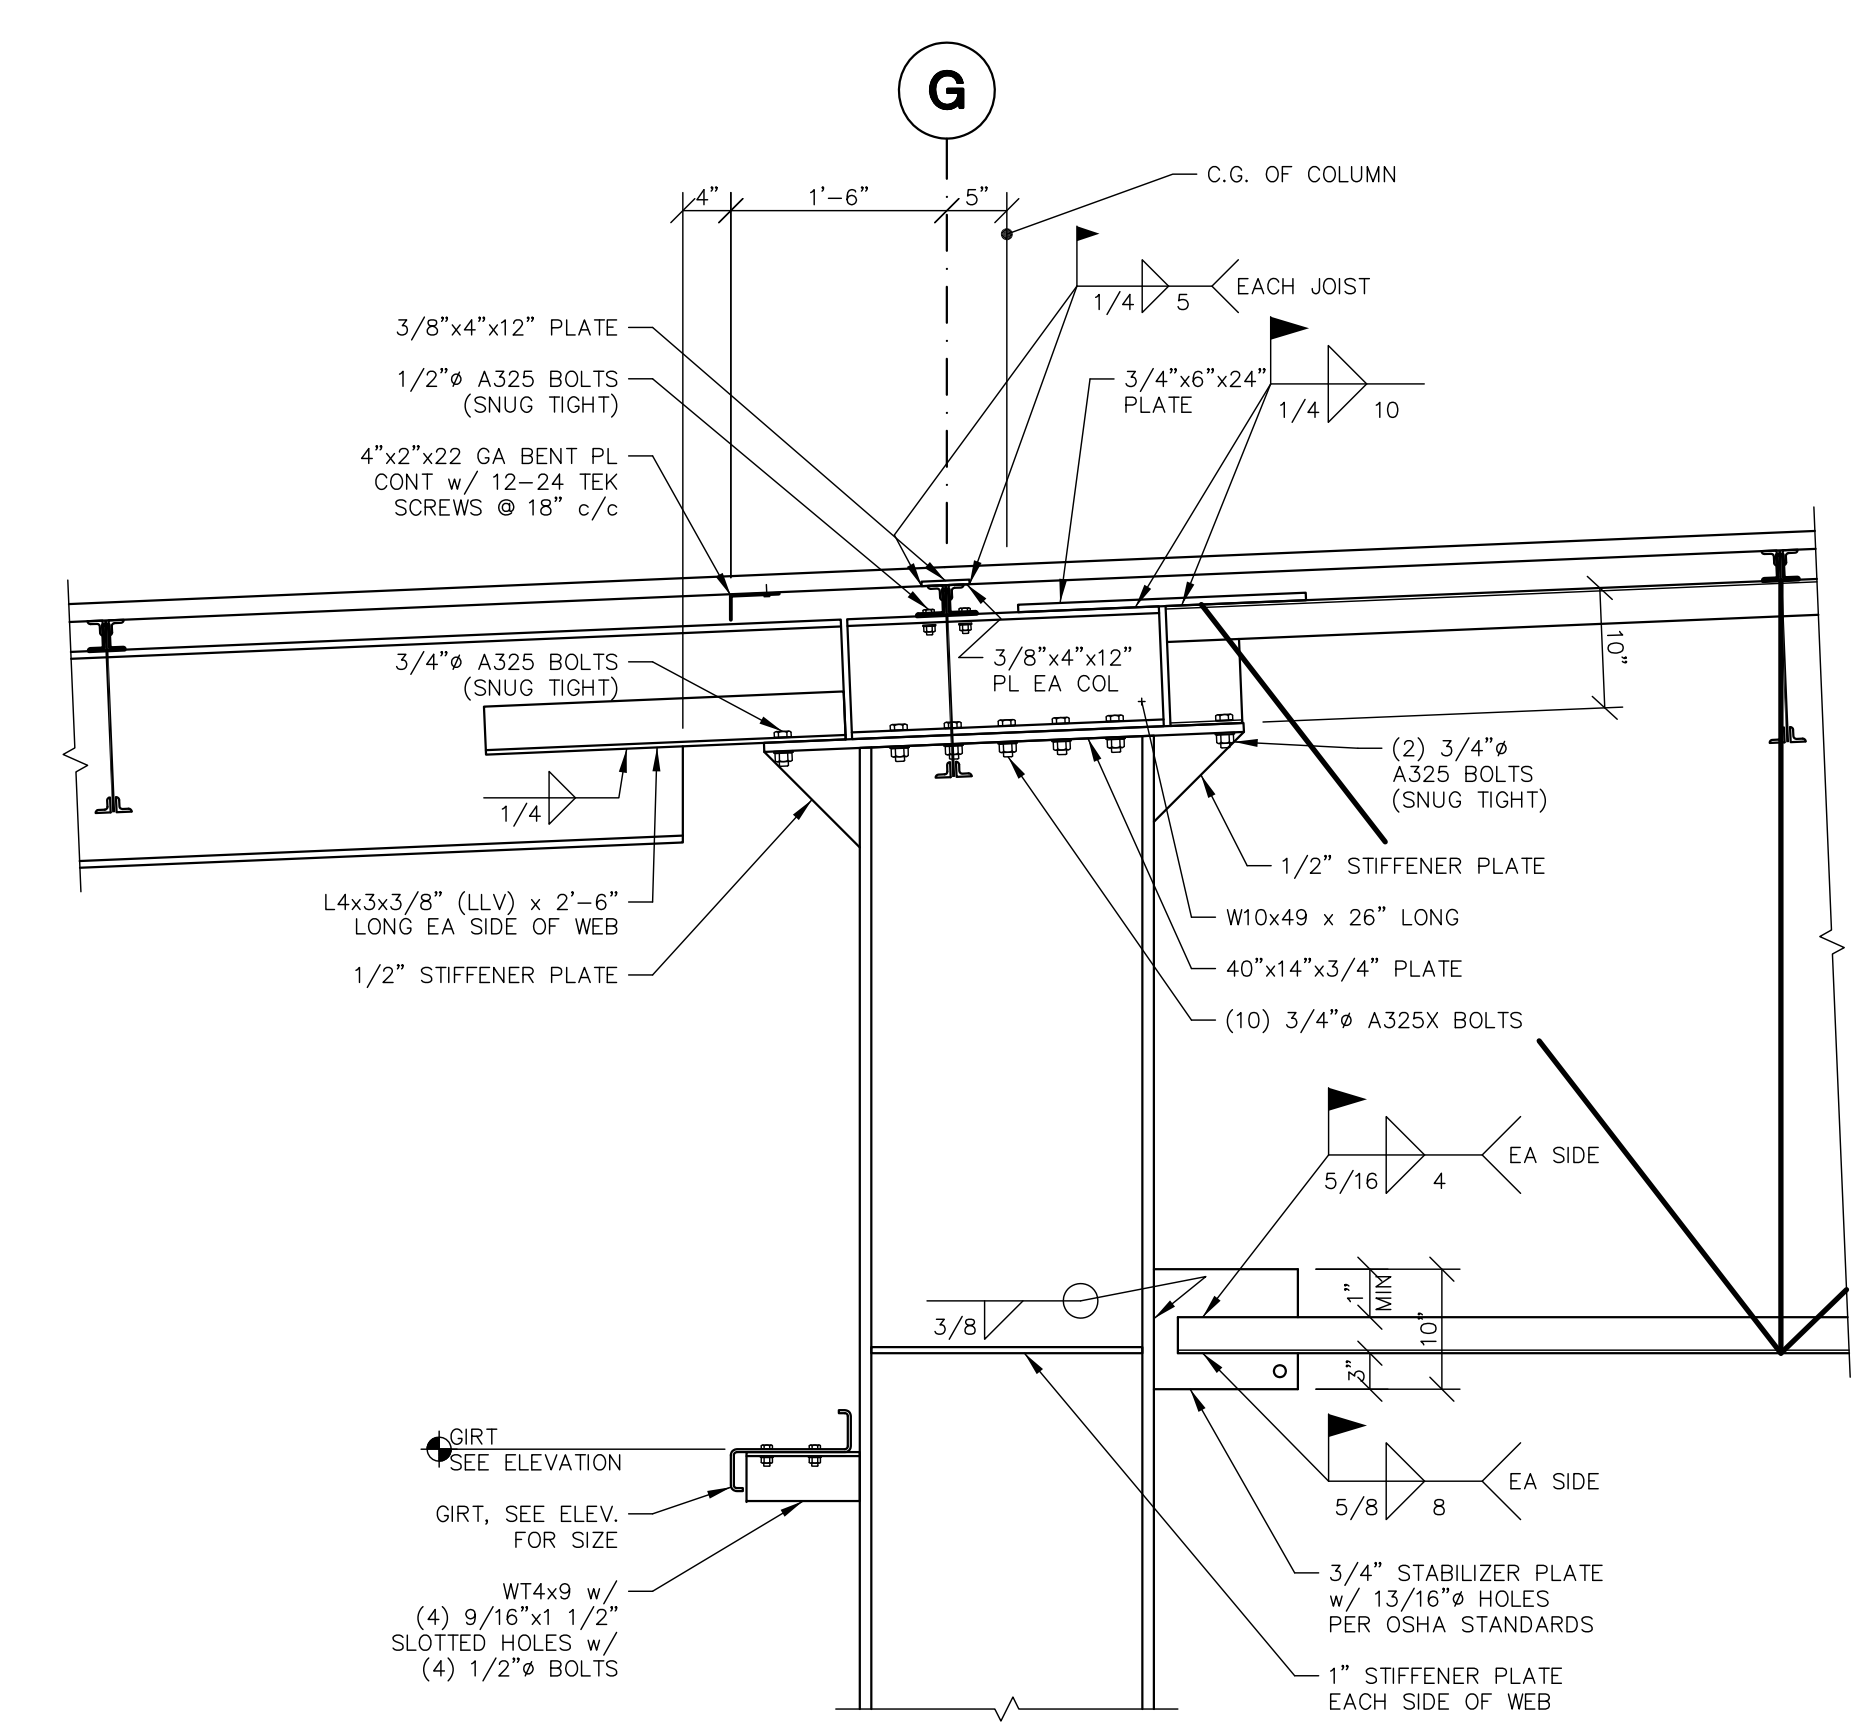


**3 SECTION**  
S-521

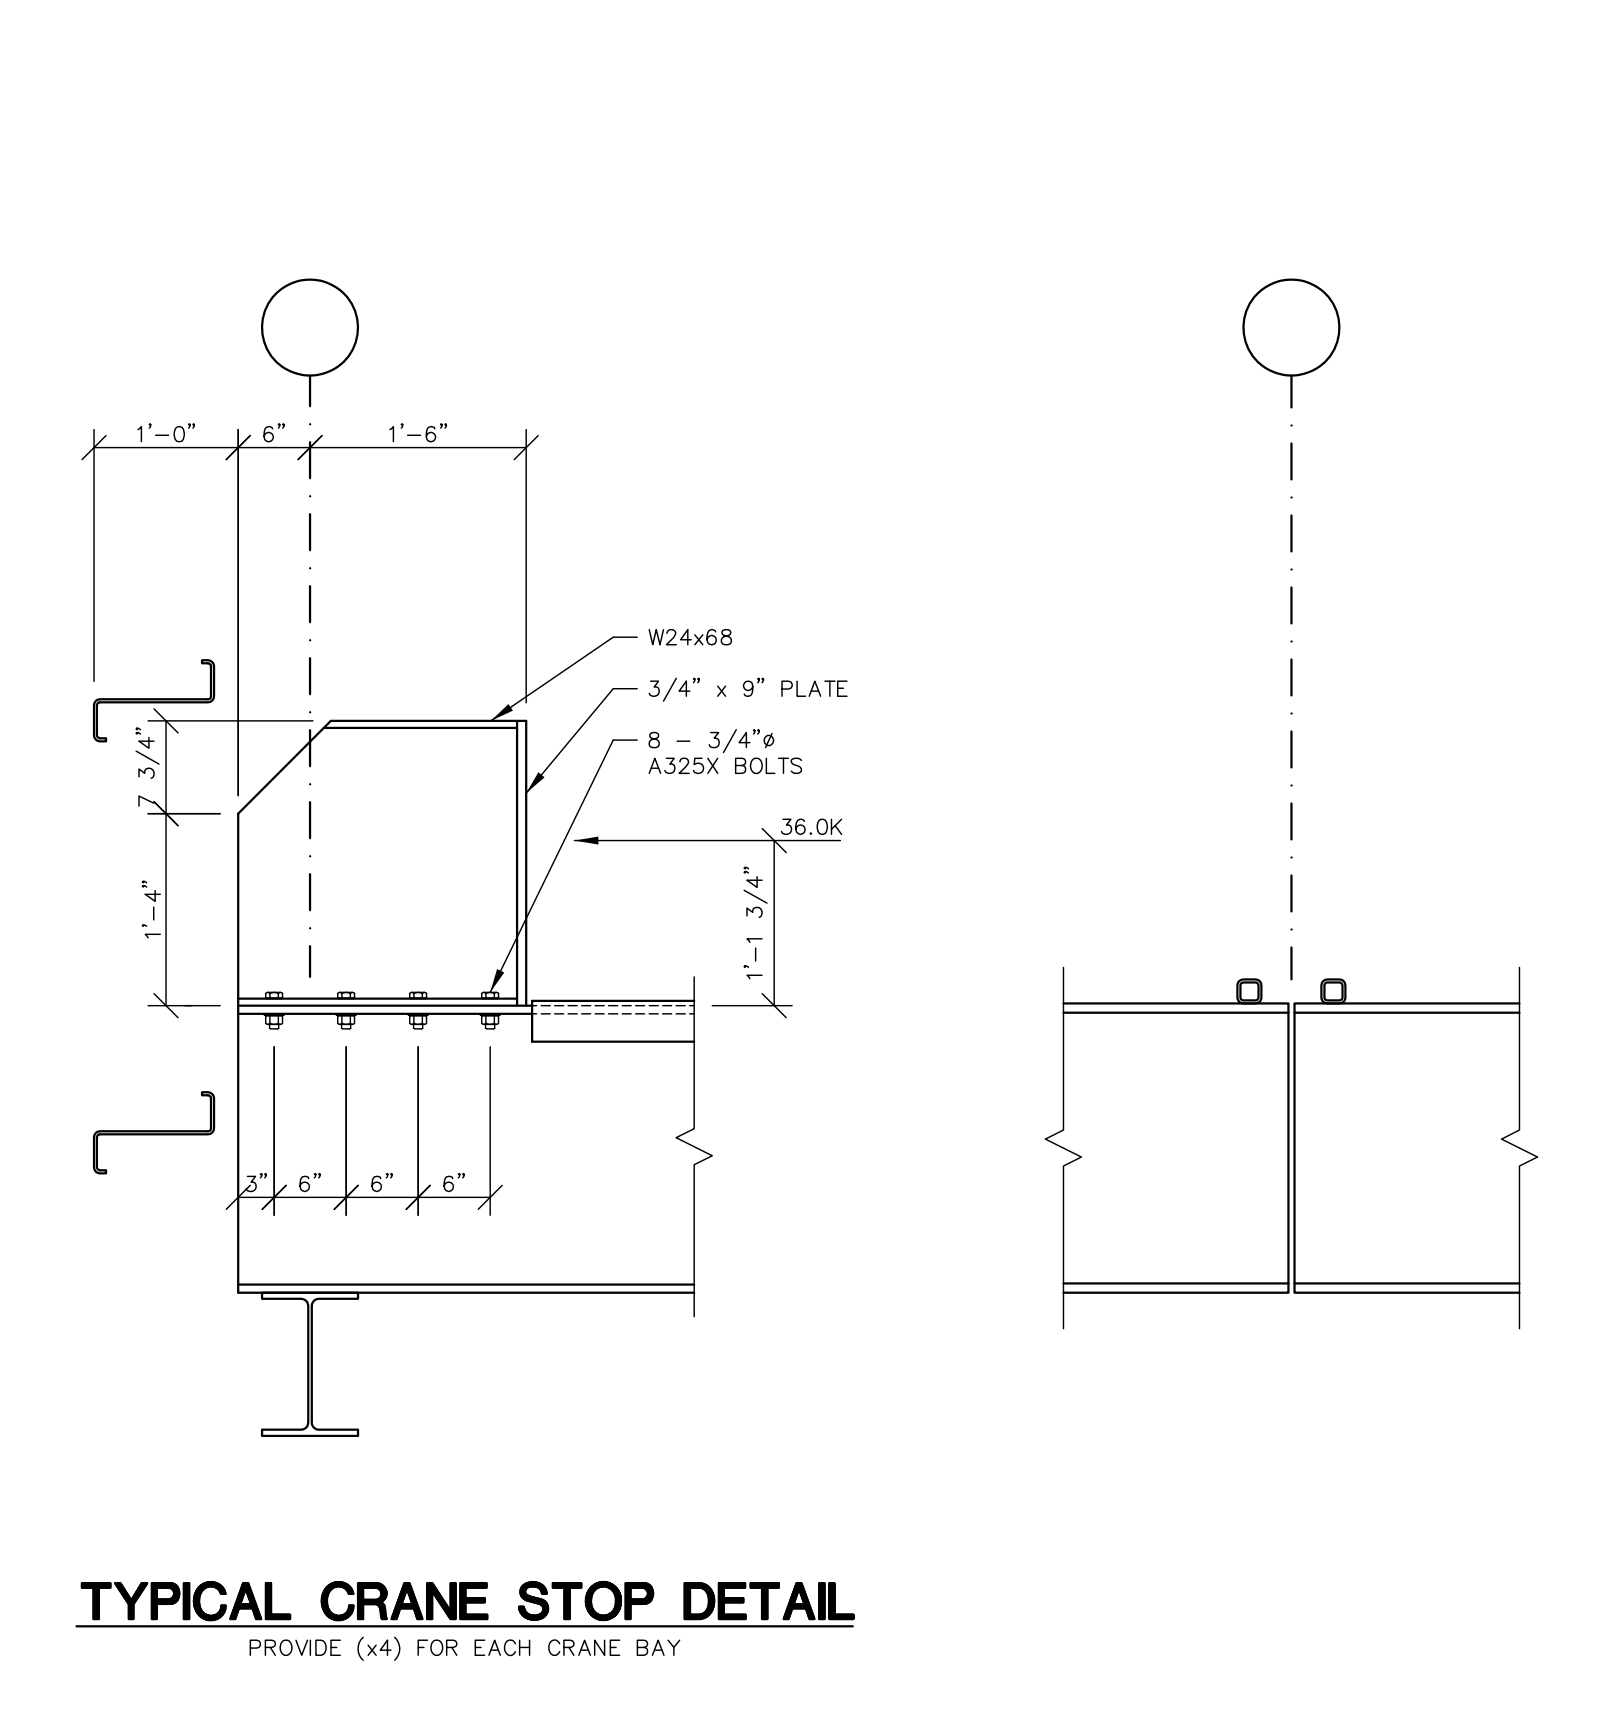


**TYPICAL CRANE STOP DETAIL**  
PROVIDE (x4) FOR EACH CRANE BAY

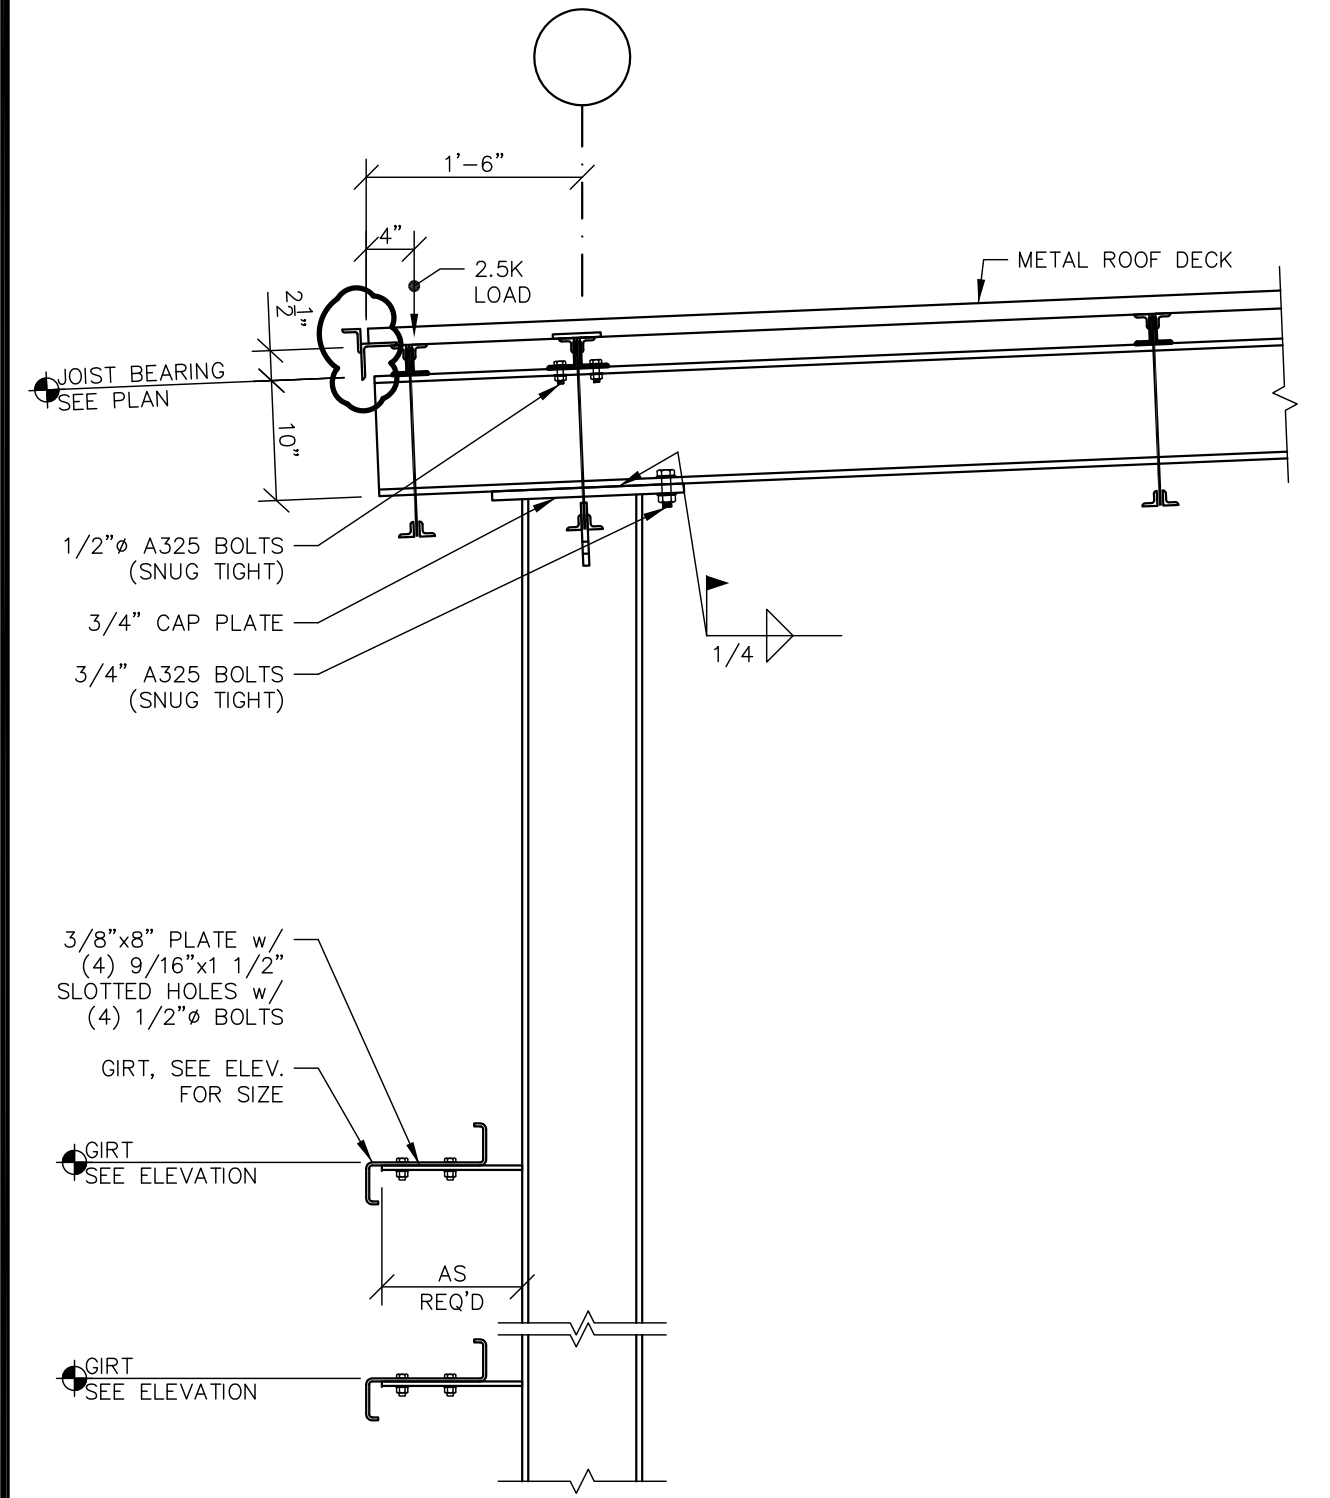


**6 SECTION**  
S-521

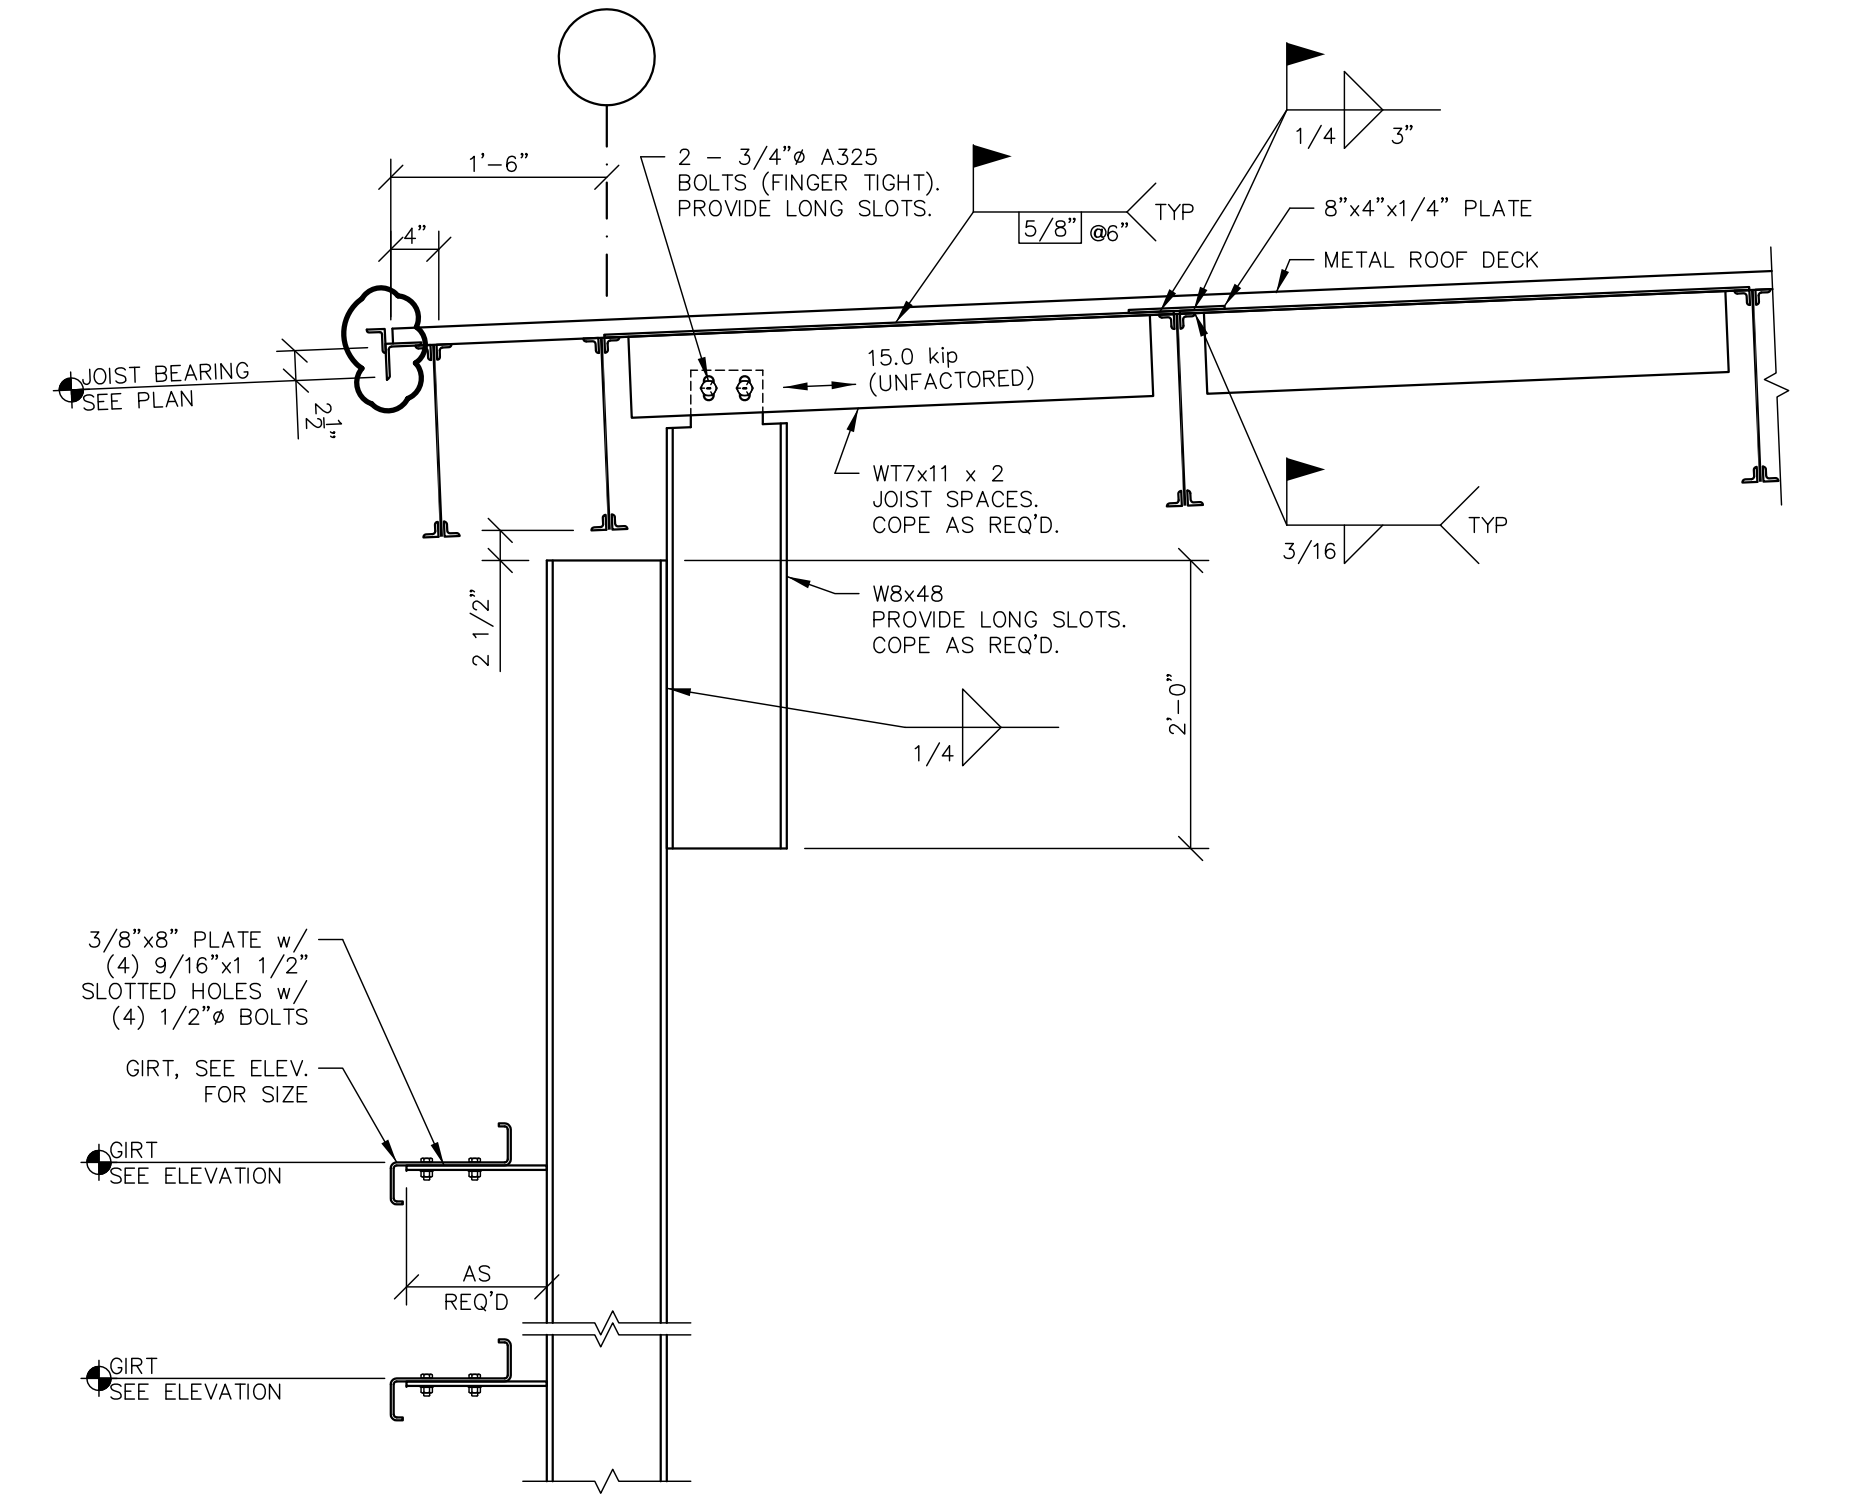


**7 SECTION**  
S-521

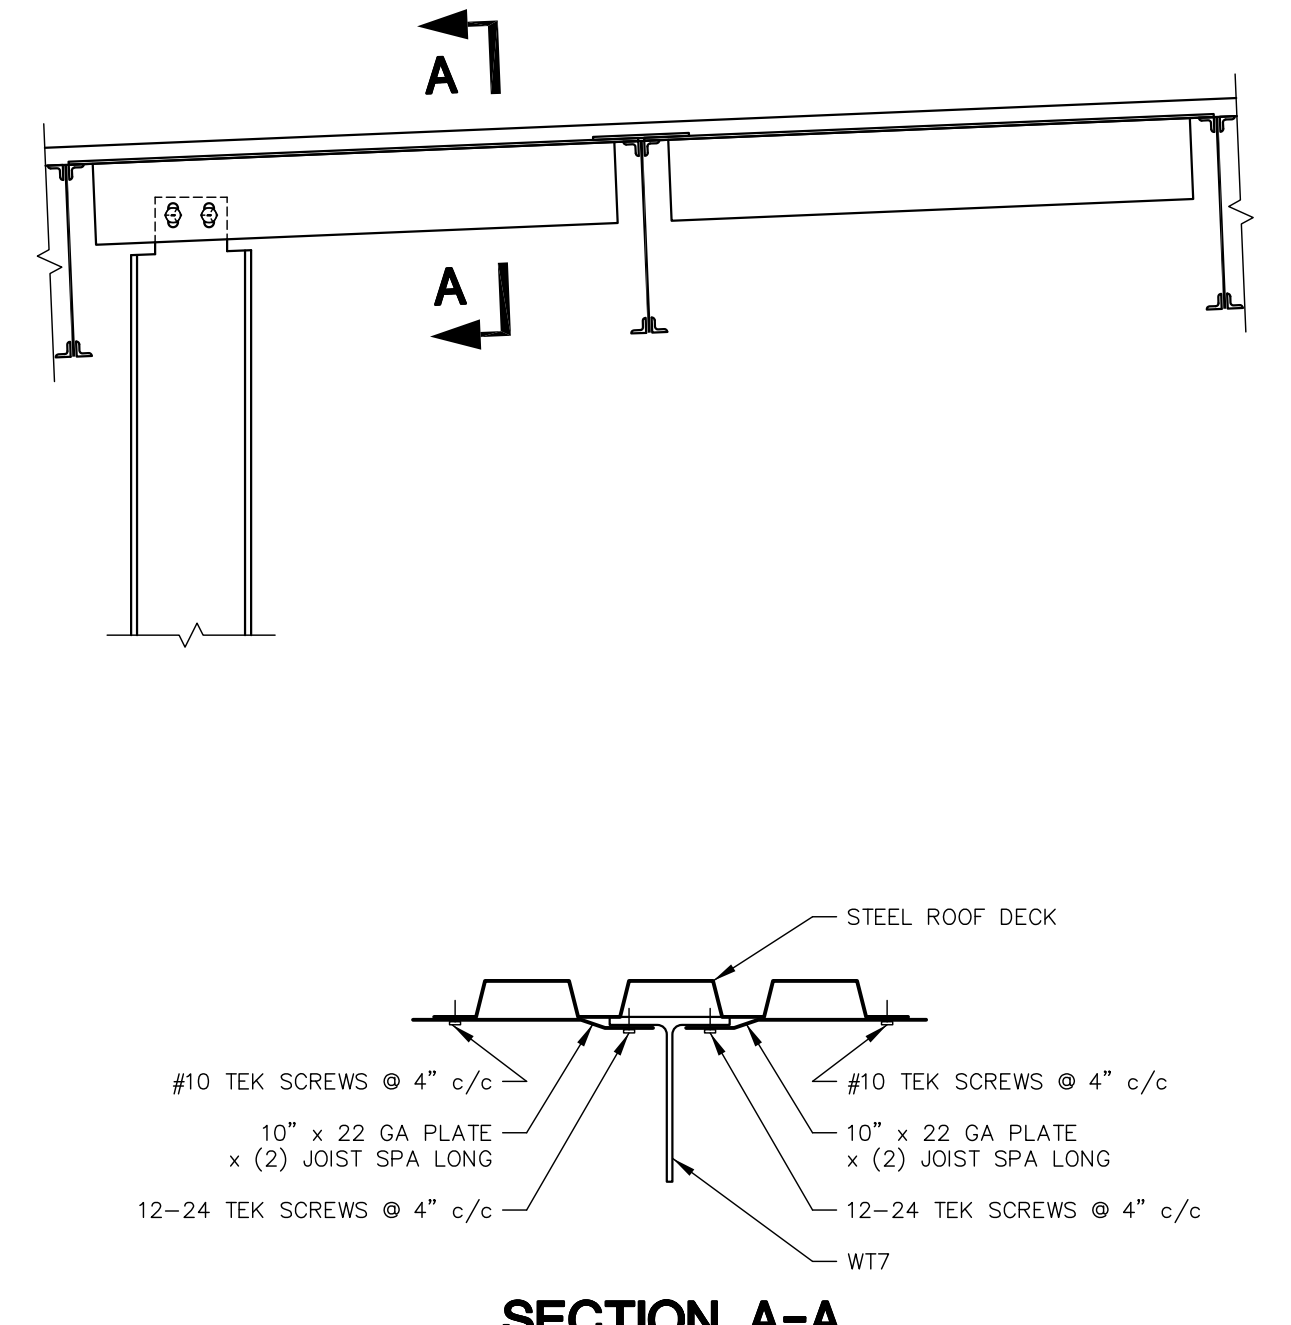


**SECTION A-A**  
**8 SECTION**  
S-521

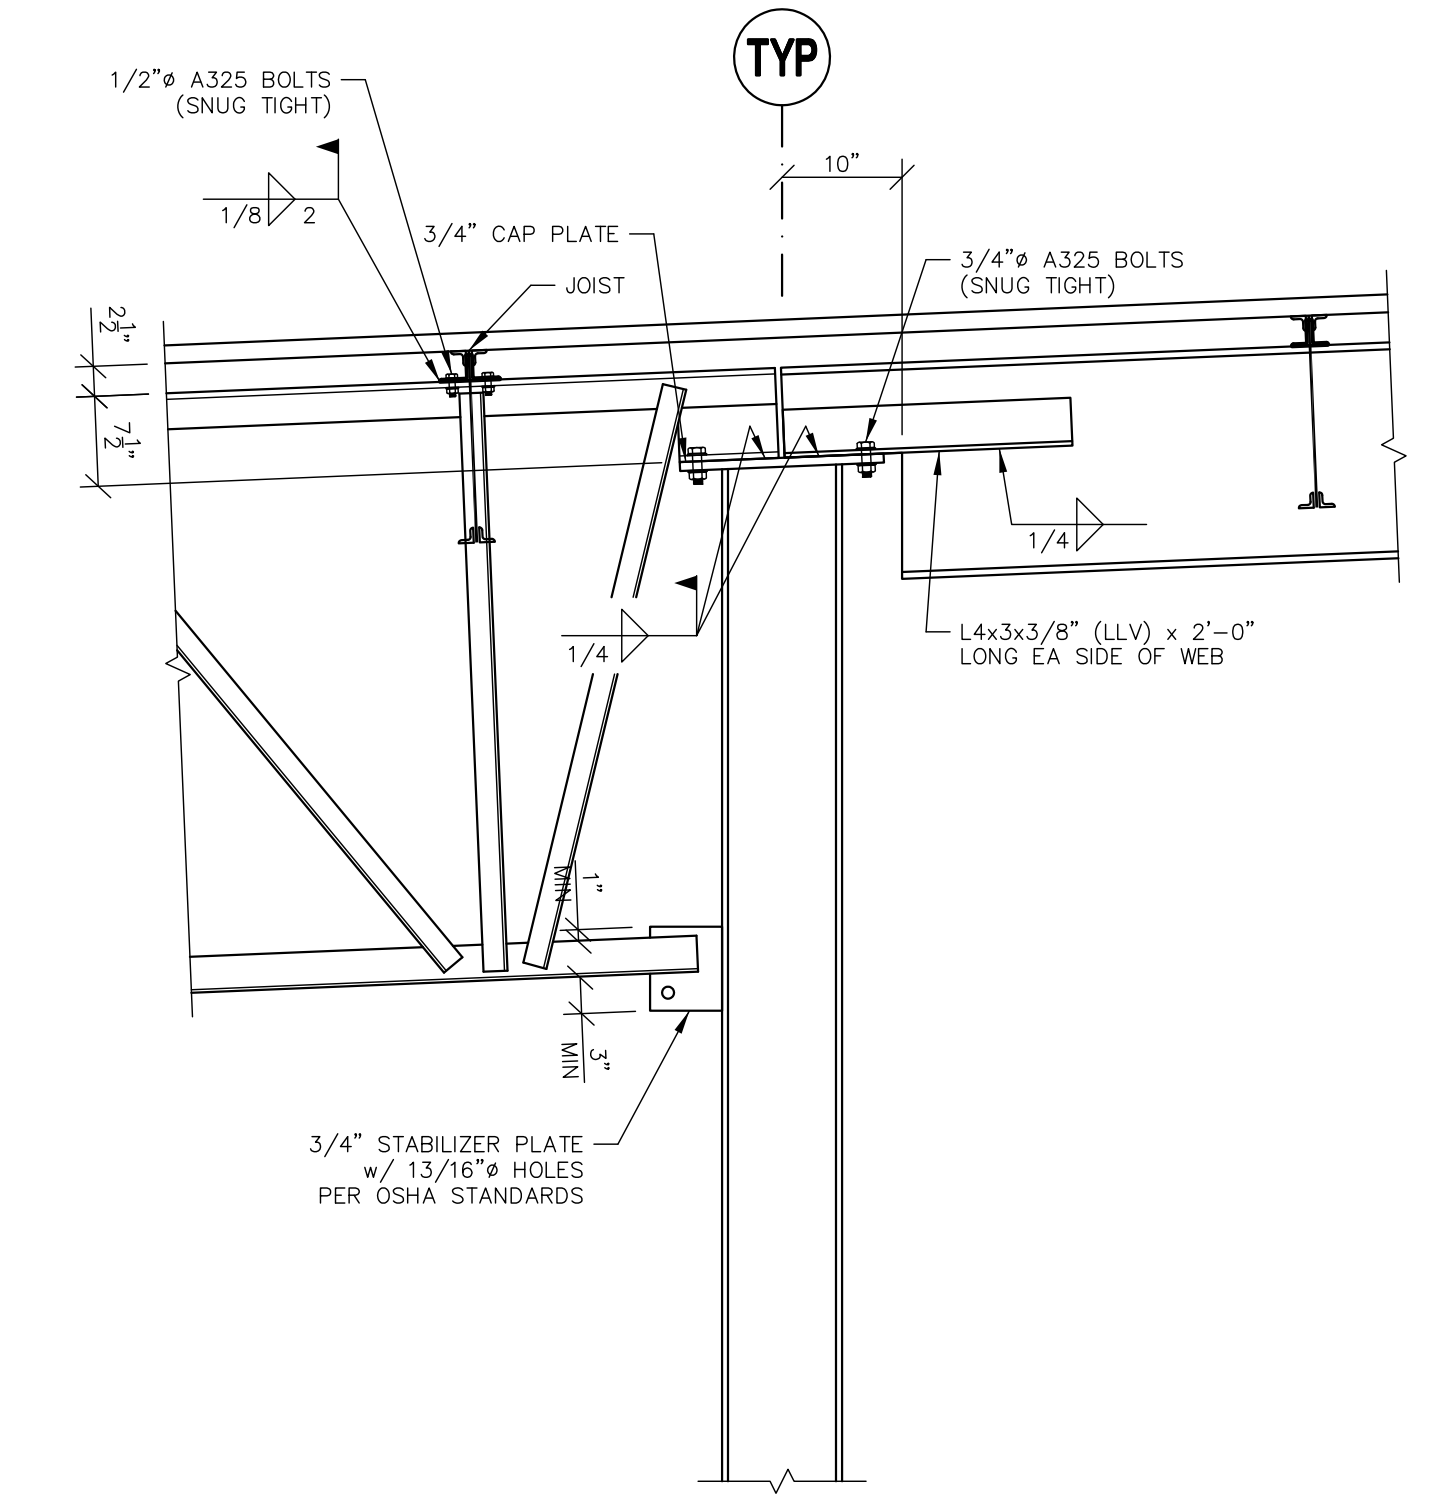


**9 SECTION**  
S-521

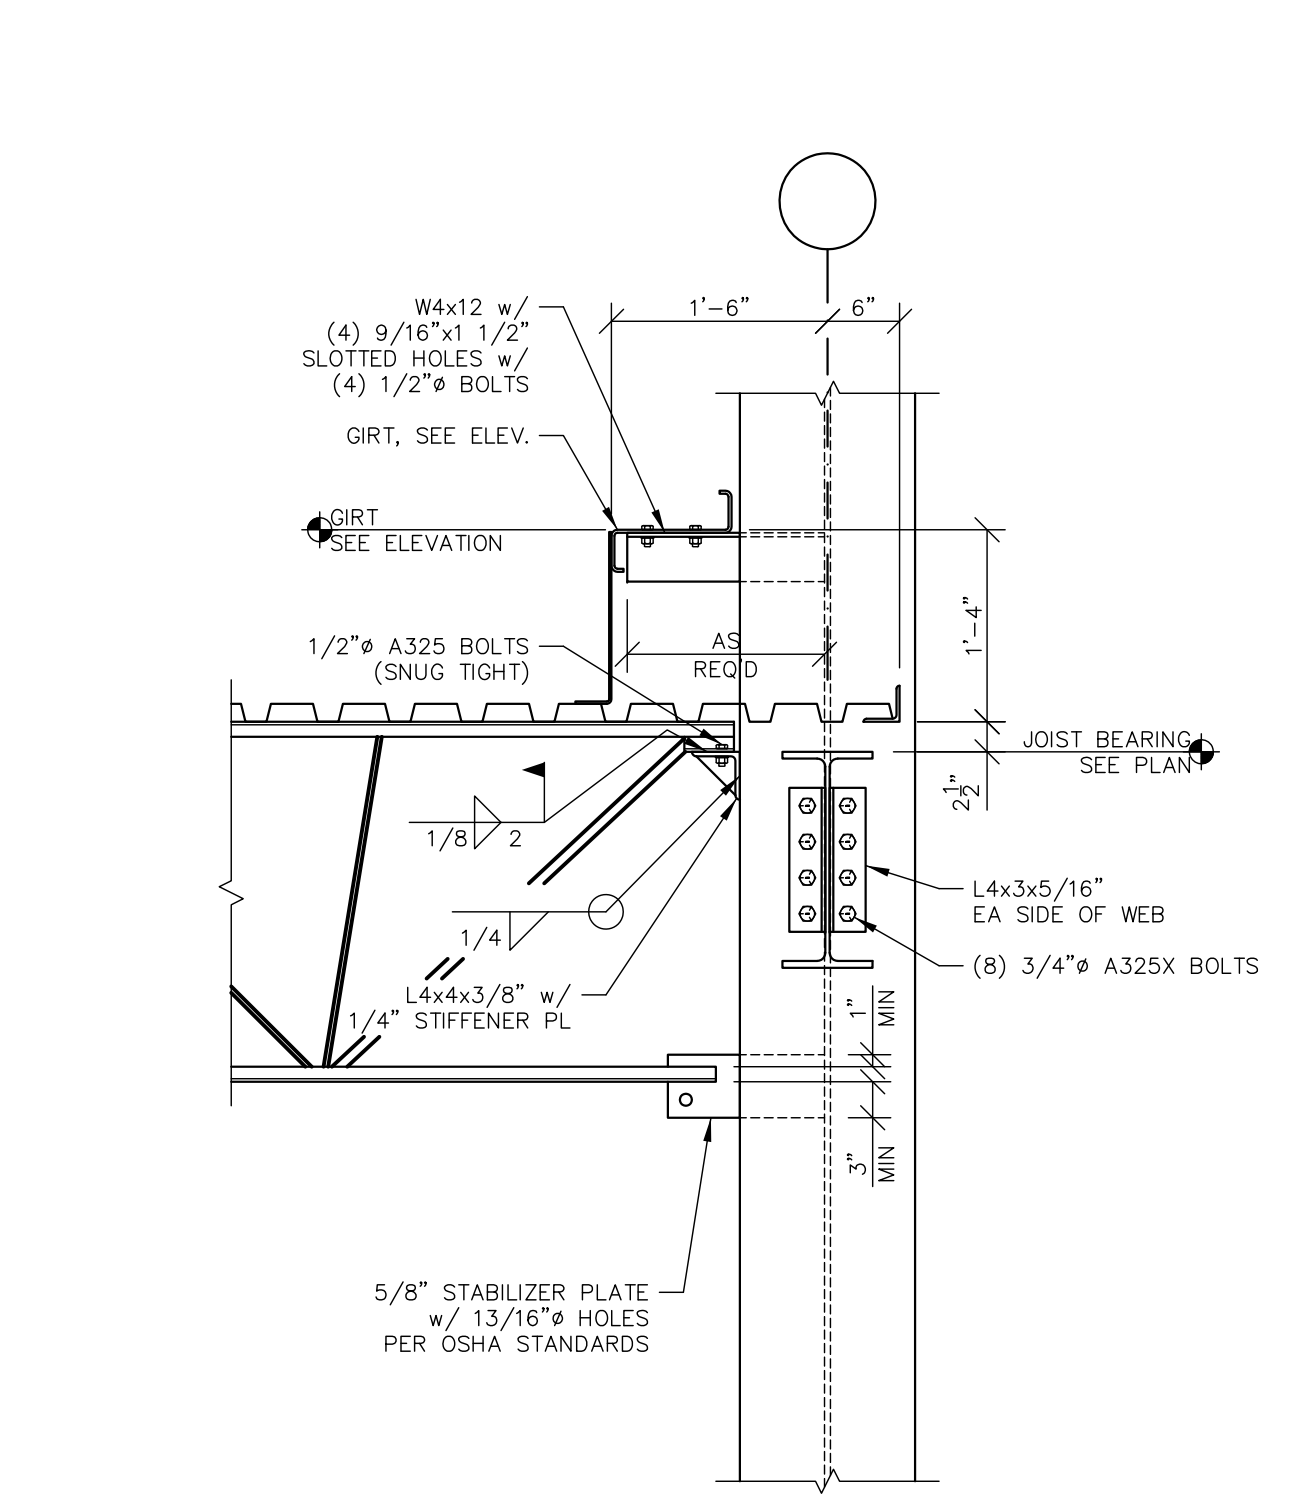


**10 SECTION**  
S-521

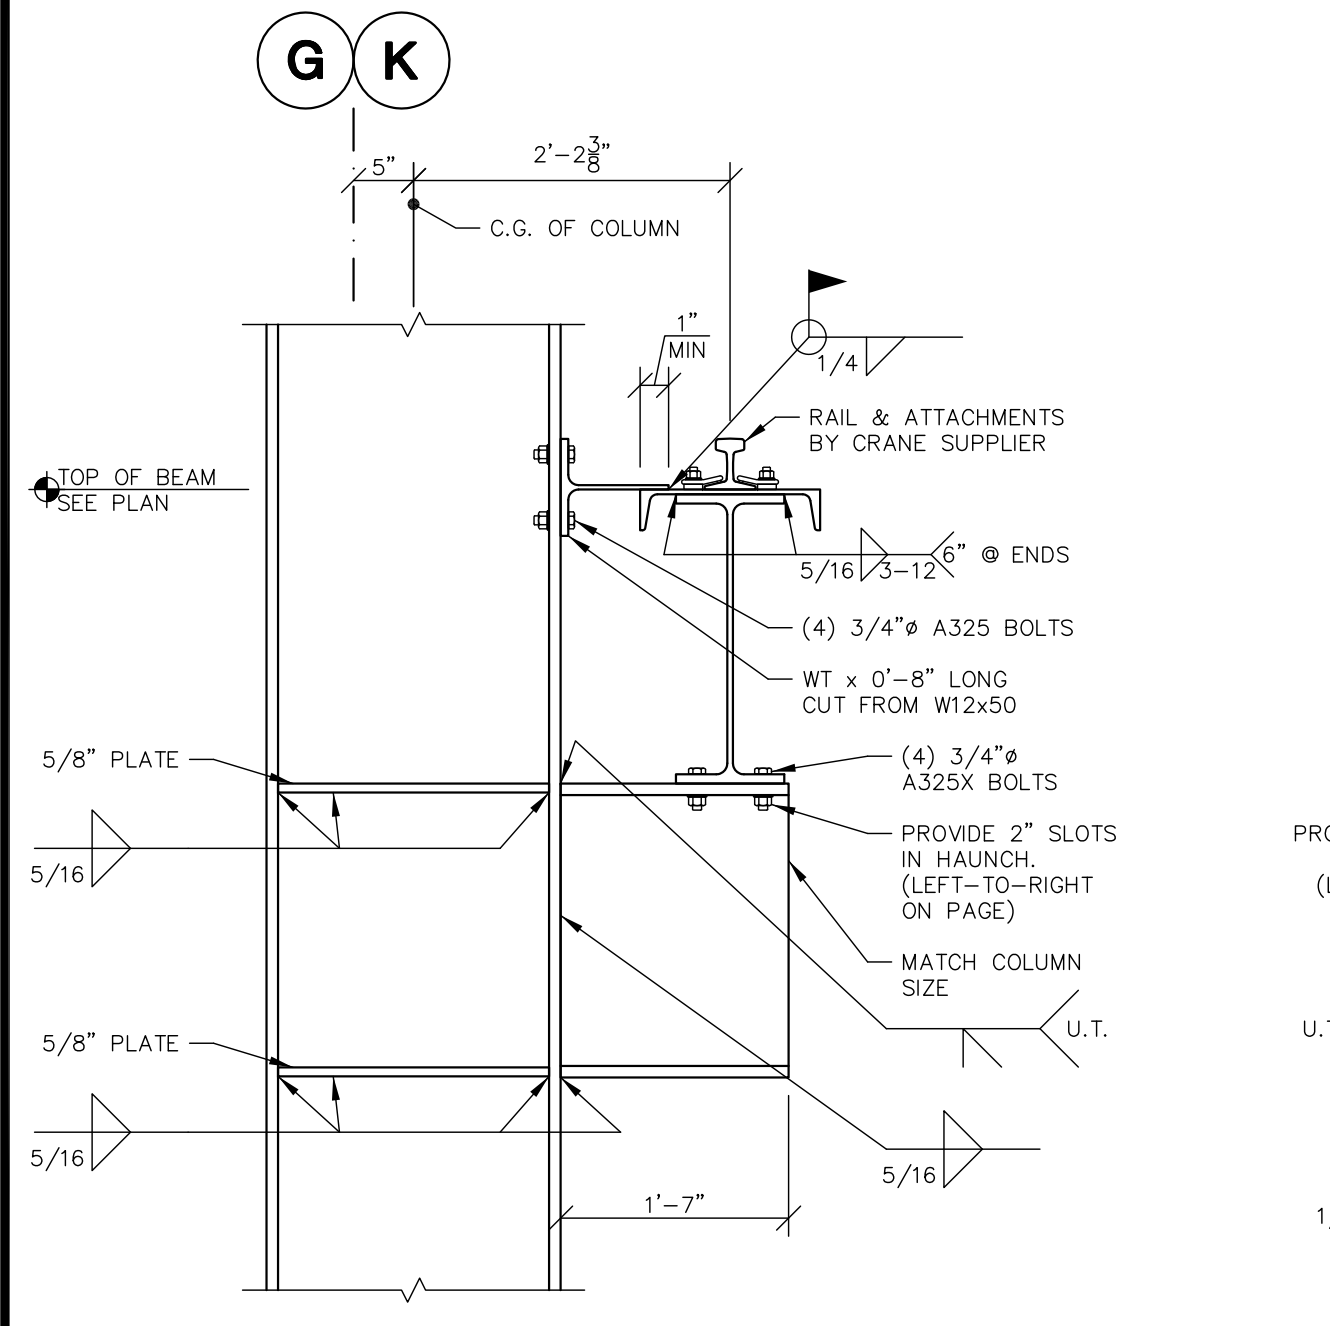


**11 SECTION**  
S-521

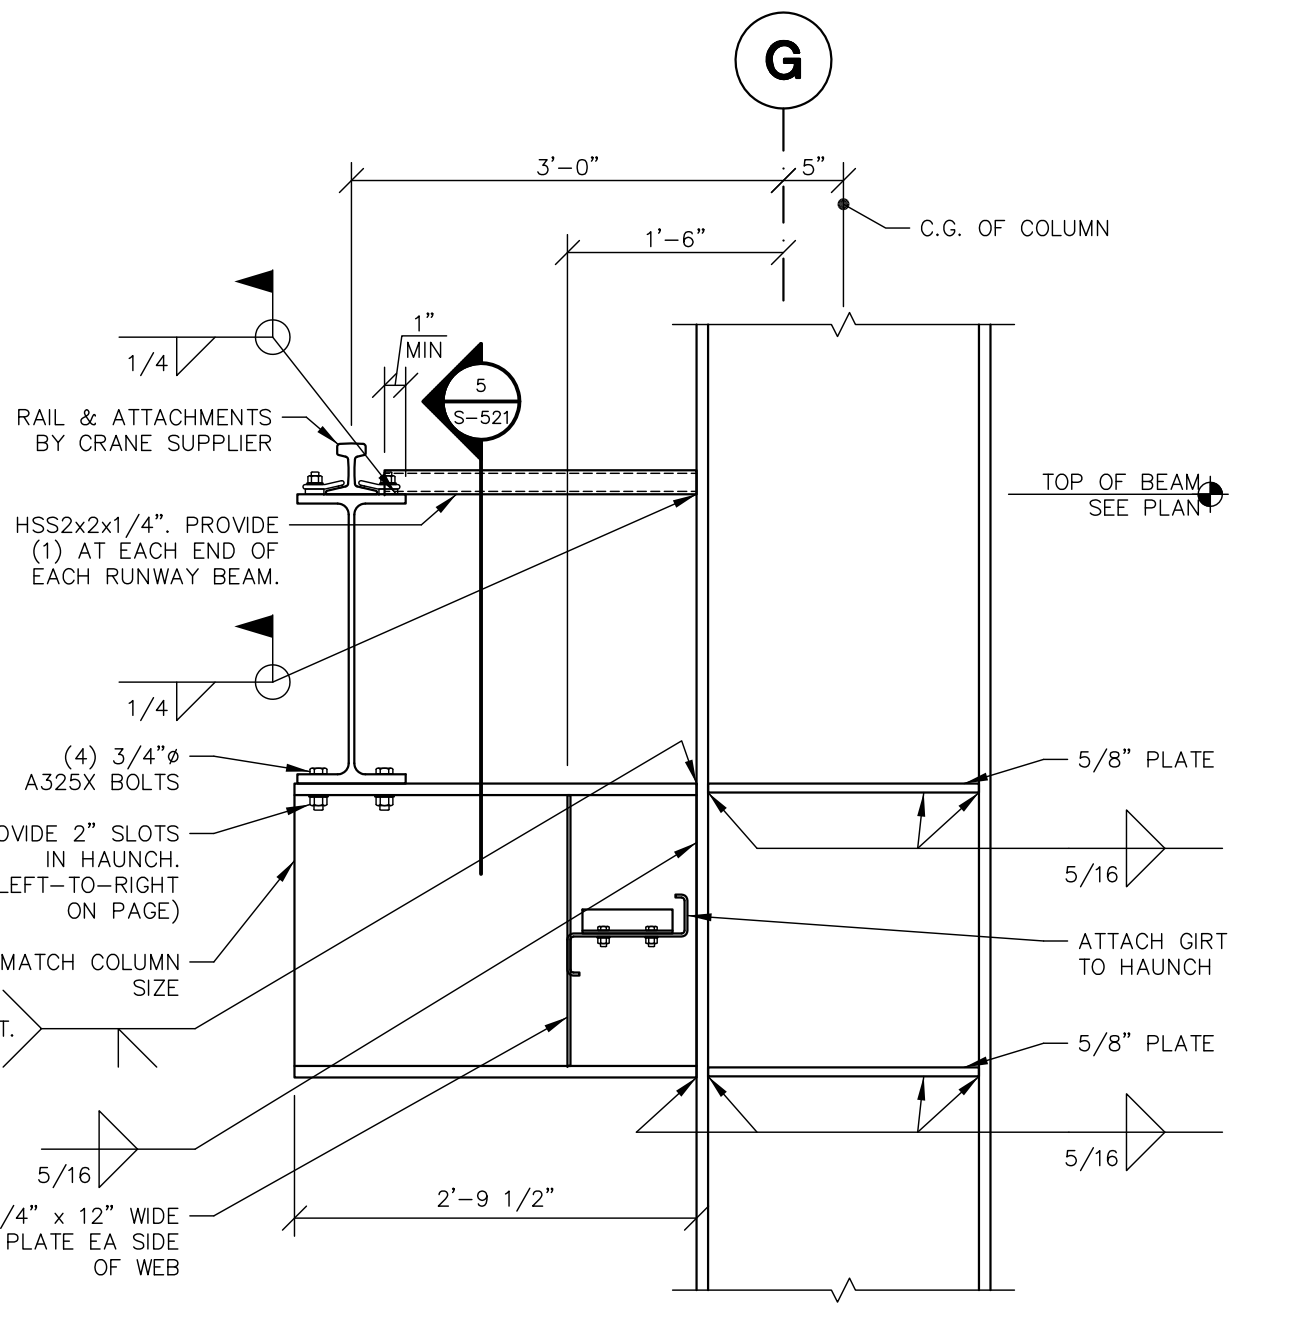


**12 SECTION**  
S-521

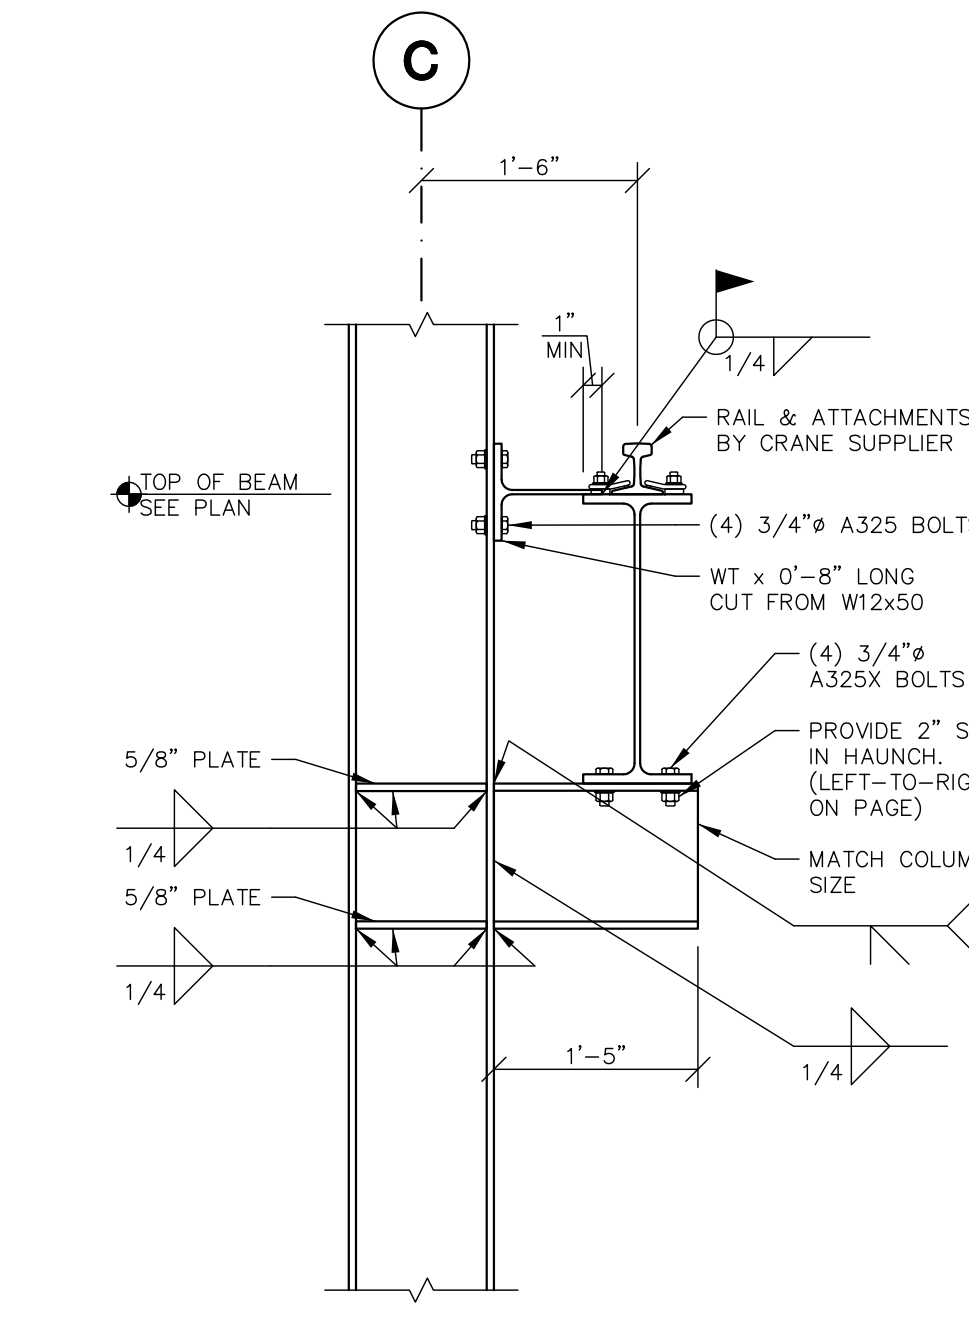


**13 SECTION**  
S-521

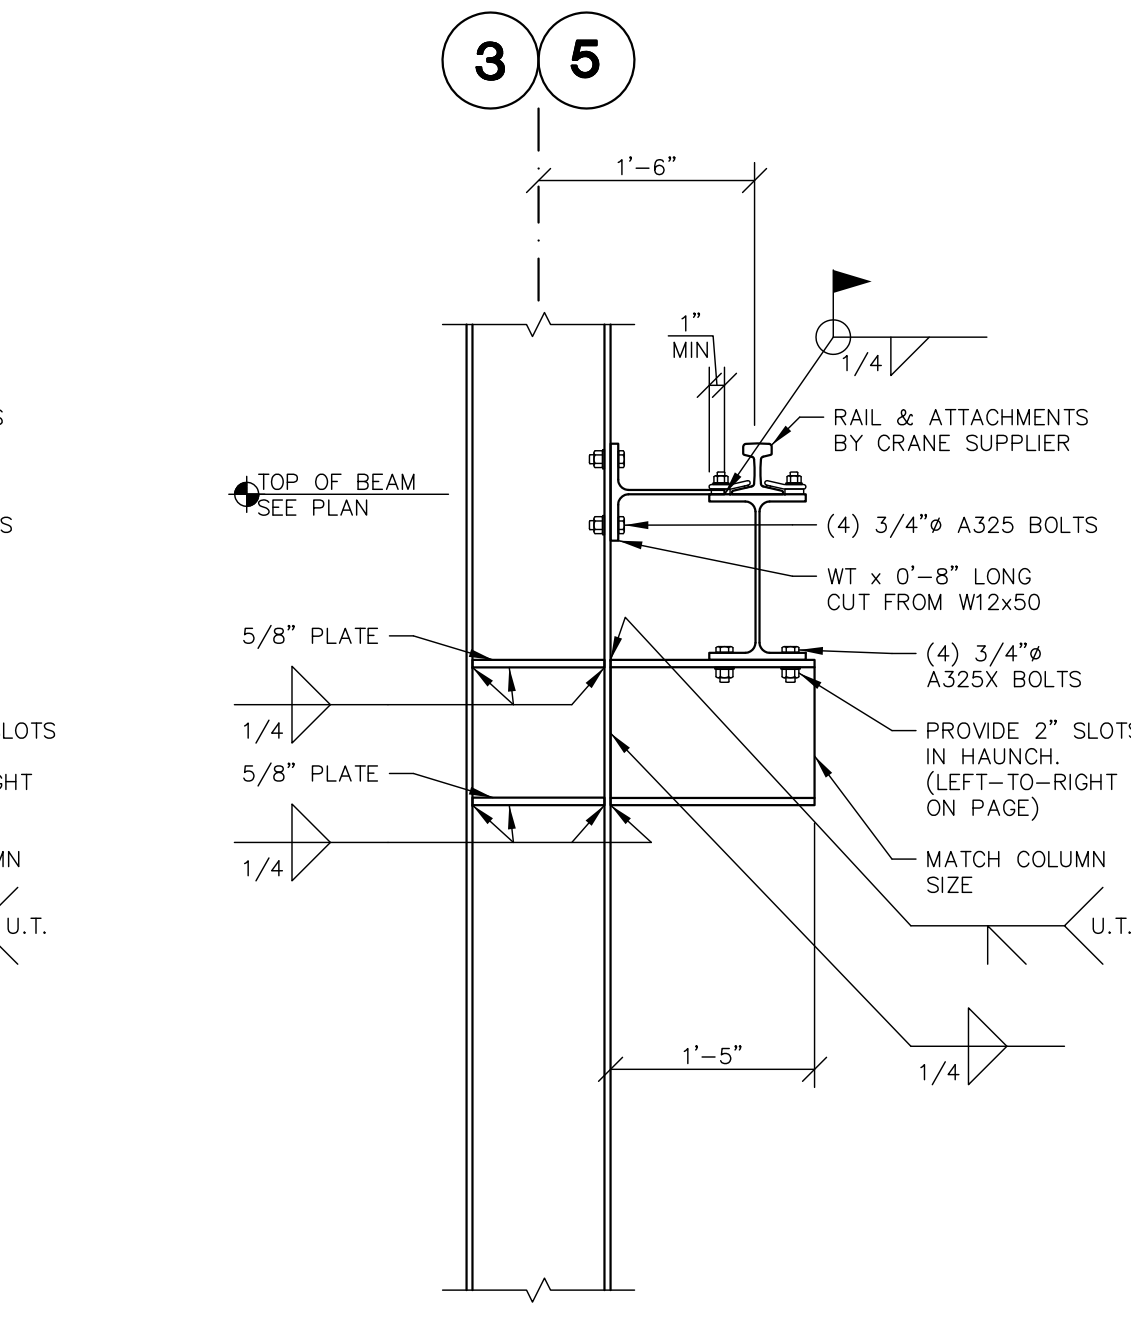

**14 SECTION**  
S-521

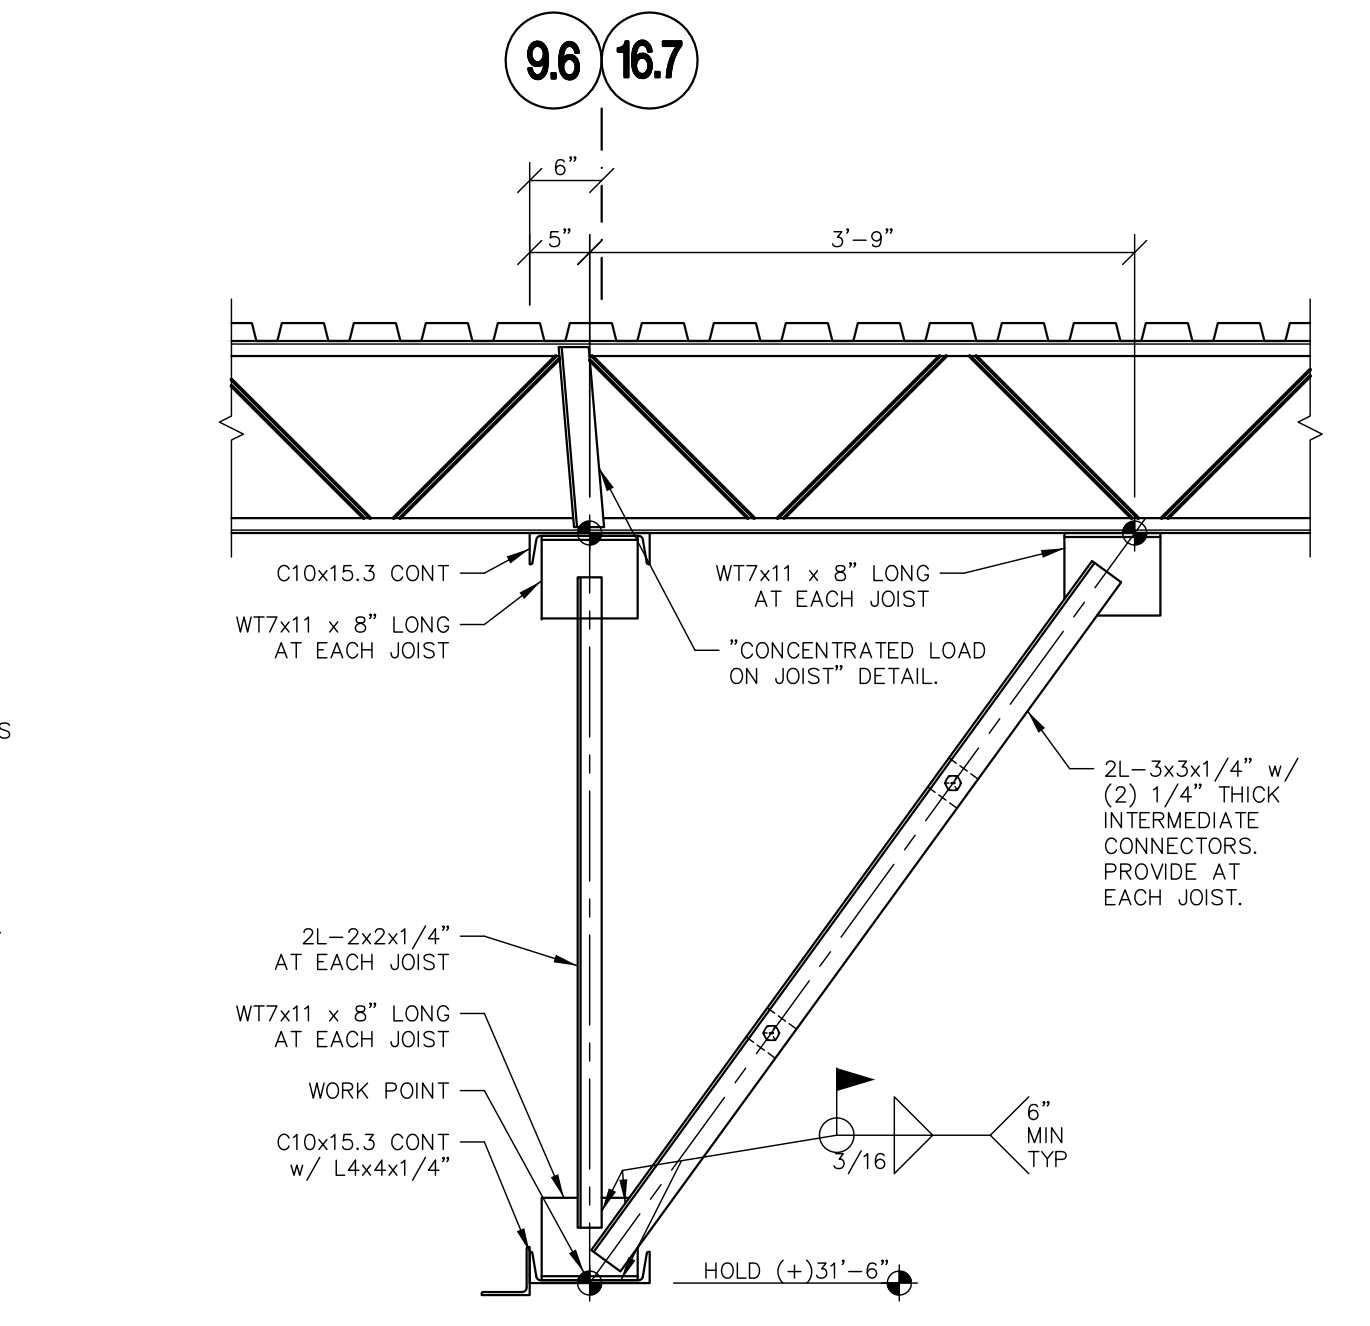

**15 SECTION**  
S-521

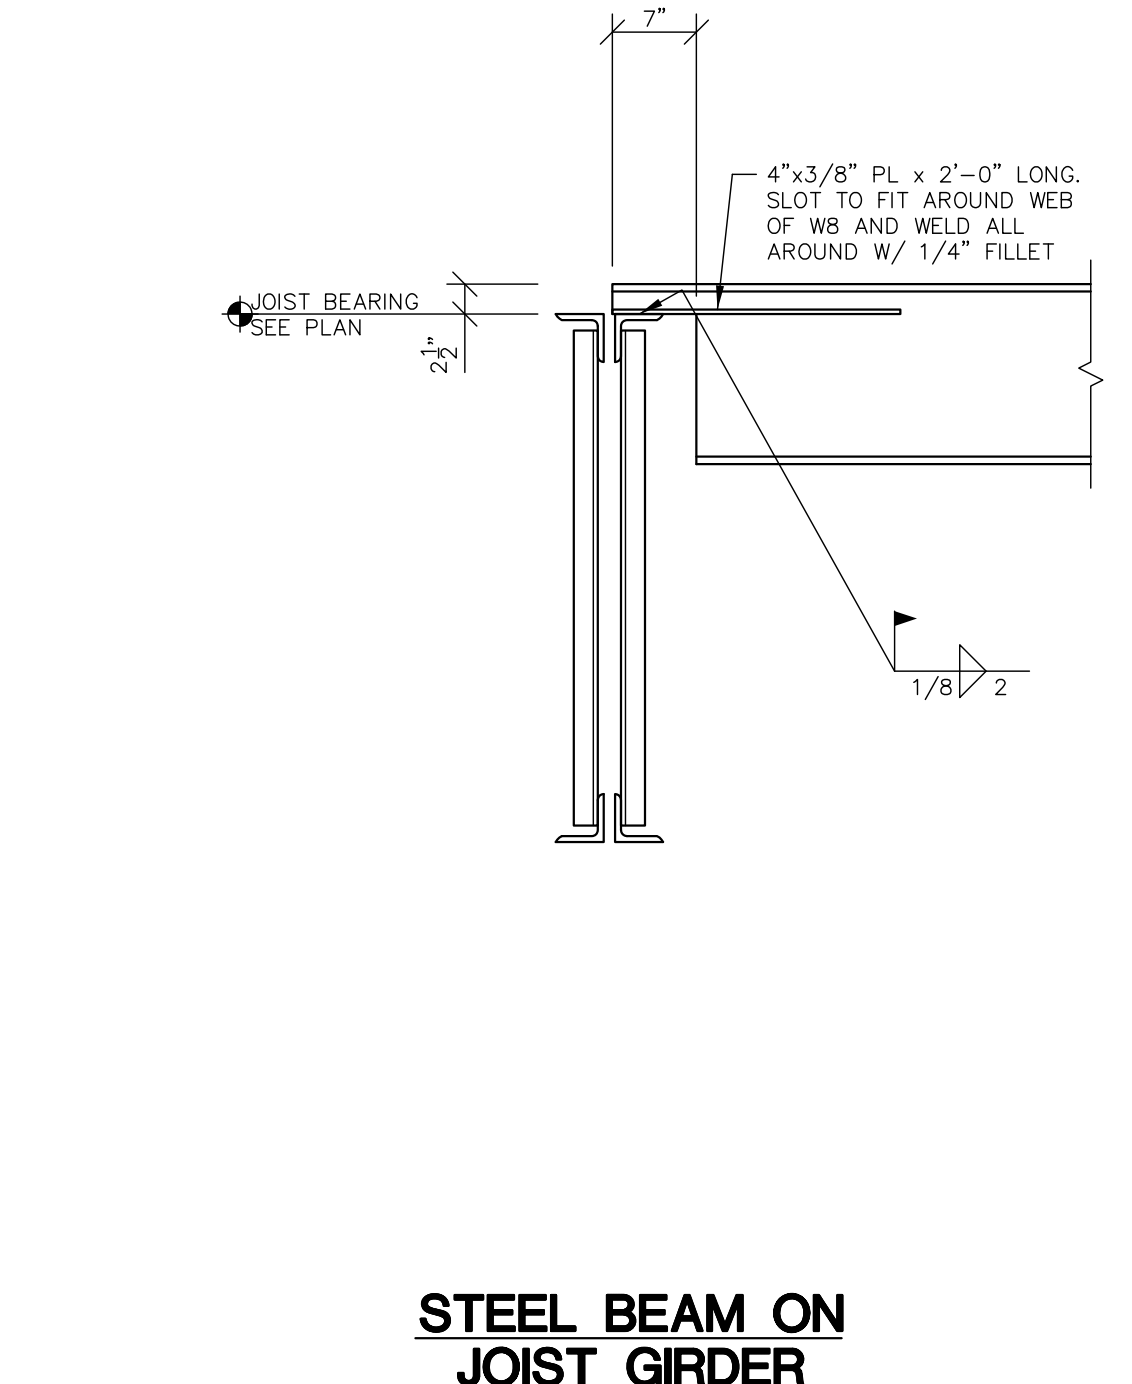

**STEEL BEAM ON JOIST GIRDER**  
**TYP. DETAIL**

**STEEL SECTIONS**

DATE	REVISION	NUMBER	ONE
10-21-11			

PROJECT NO. 0524-02	DESIGNED BY: EFH
DRAWN BY: GPT	CHECKED BY: EFH
DATE: JULY 2011	SCALE: AS NOTED

**nse** Engineers Architects Planners  
**OF KENTUCKY, INC.**  
 624 Wellington Way  
 Lexington, KY 40503  
 Phone: (606) 223-6694  
 Fax: (606) 223-6697  
 www.nseinc.com

**DRAWING NO.**  
**UFL-L12**  
**S-521**