


**1 SECTION**  
S-530

NOT USED

NOT USED

NOT USED

NOT USED

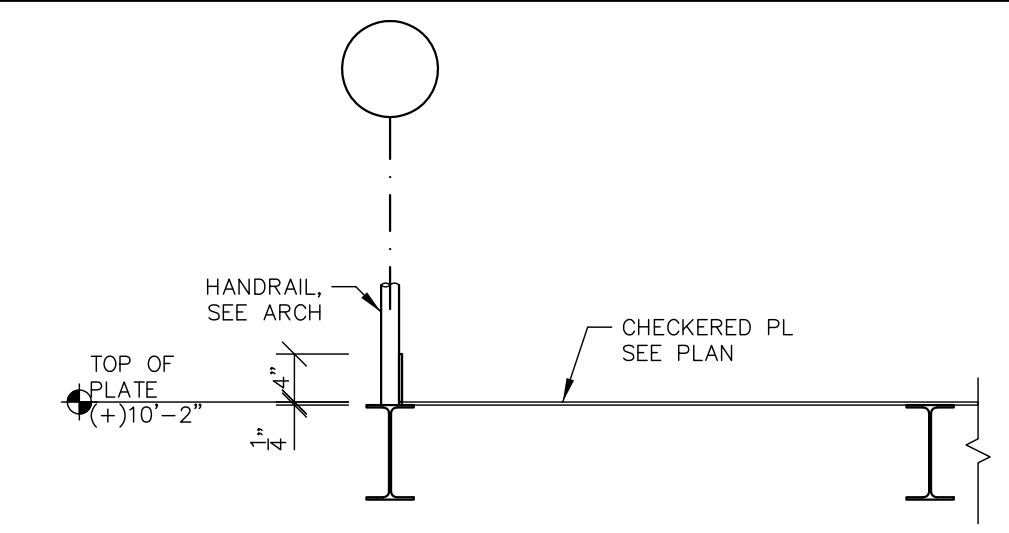


**2 SECTION**  
S-530

**3 SECTION**  
S-530


**4 SECTION**  
S-530

**5 SECTION**  
S-530


**6 SECTION**  
S-530

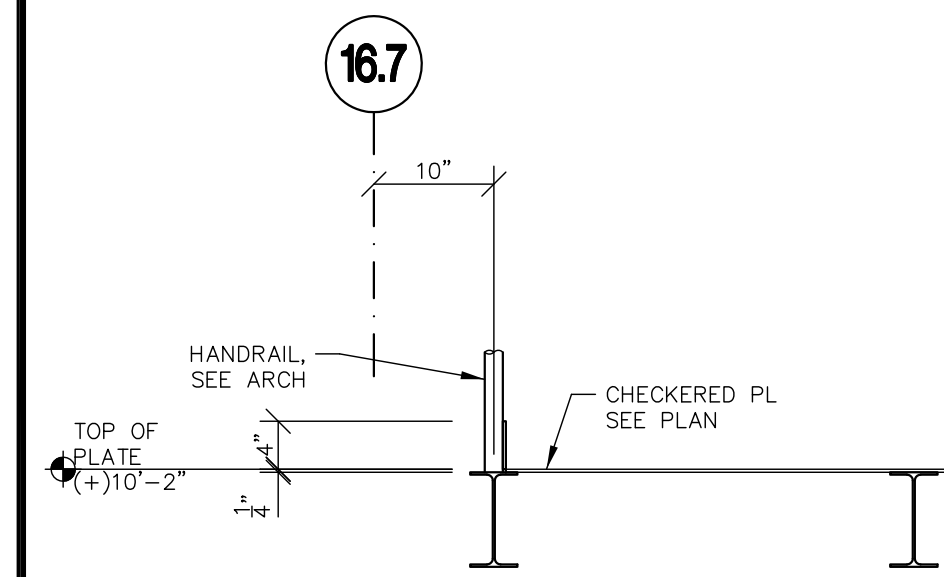


**7 SECTION**  
S-530

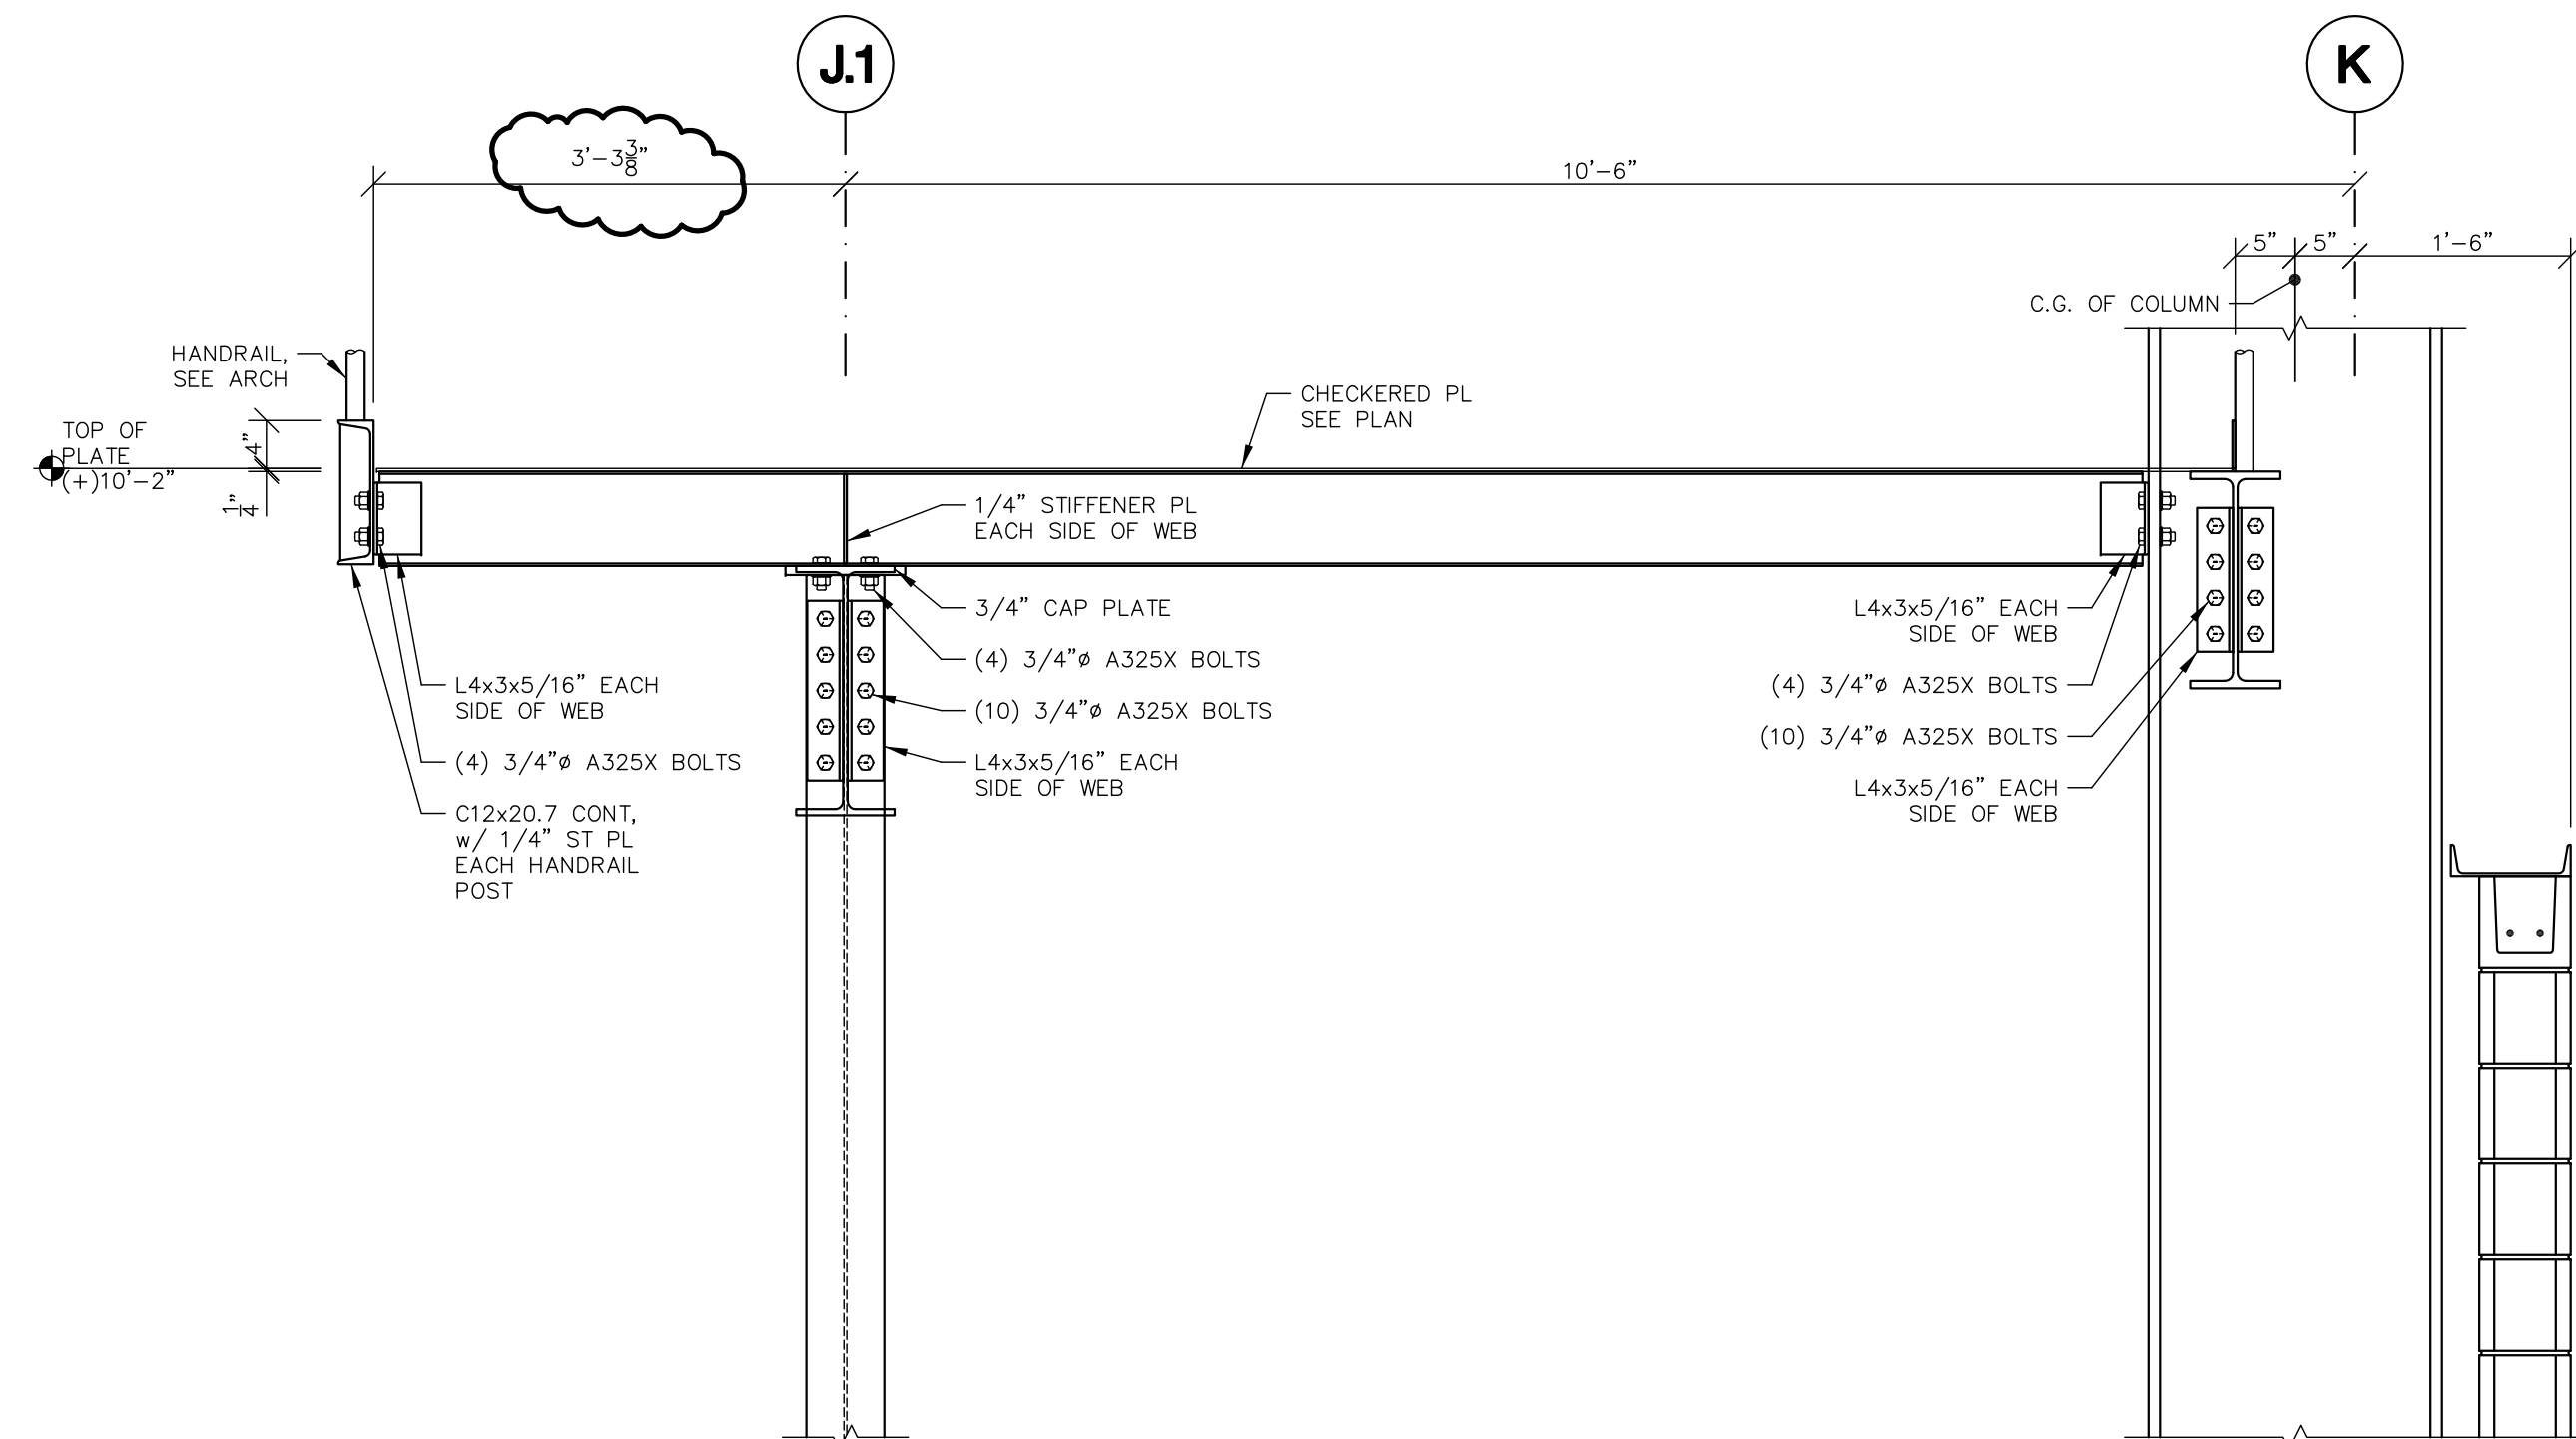


**8 SECTION**  
S-530

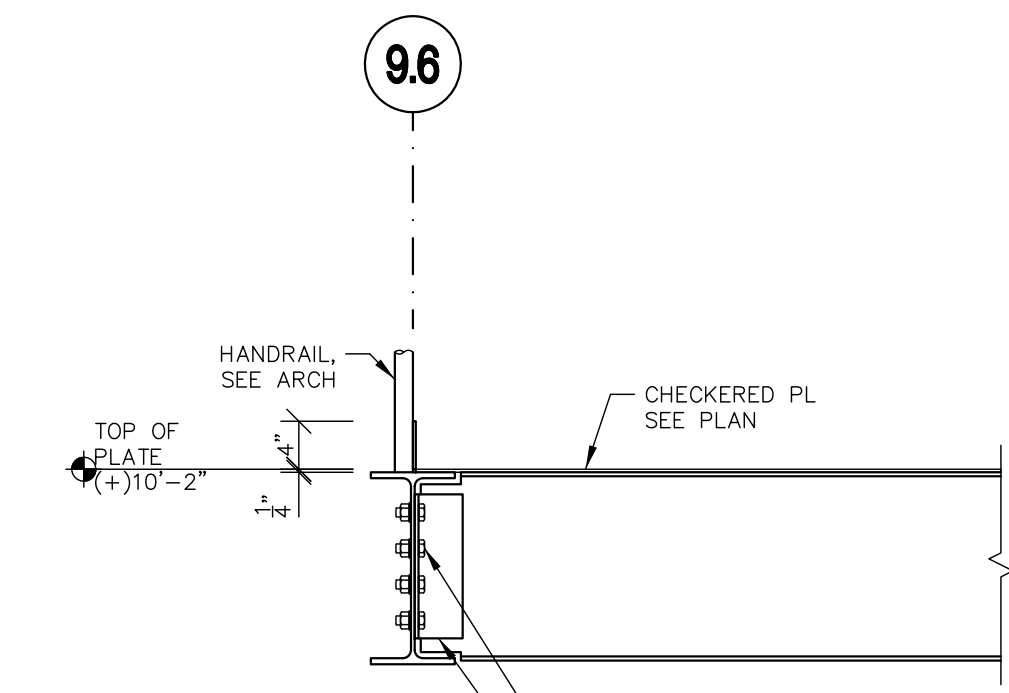


**9 SECTION**  
S-530

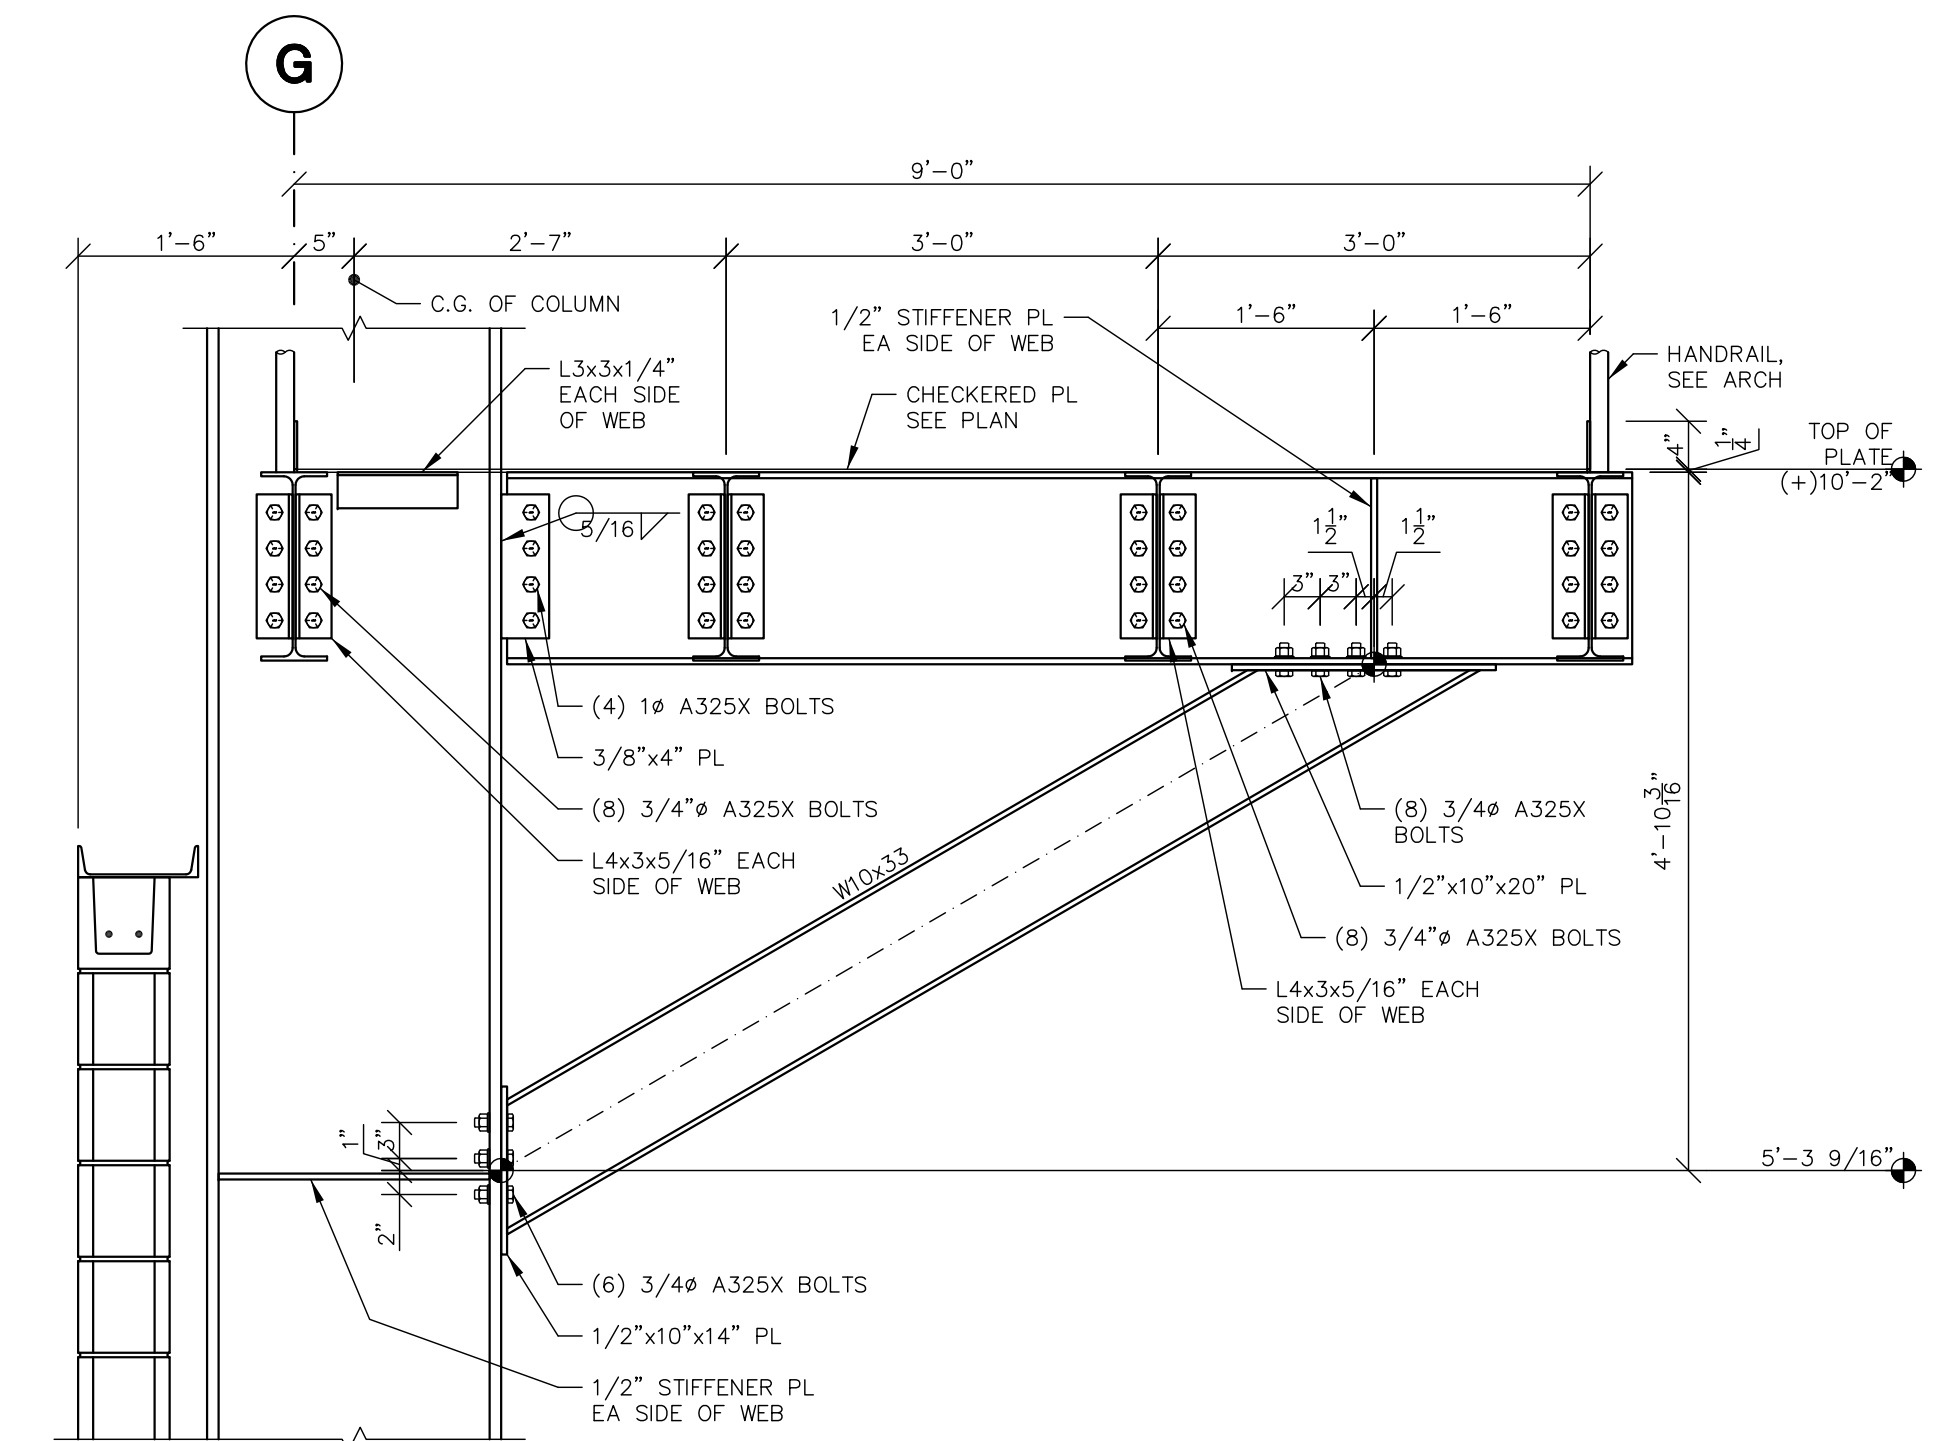

**10 SECTION**  
S-530

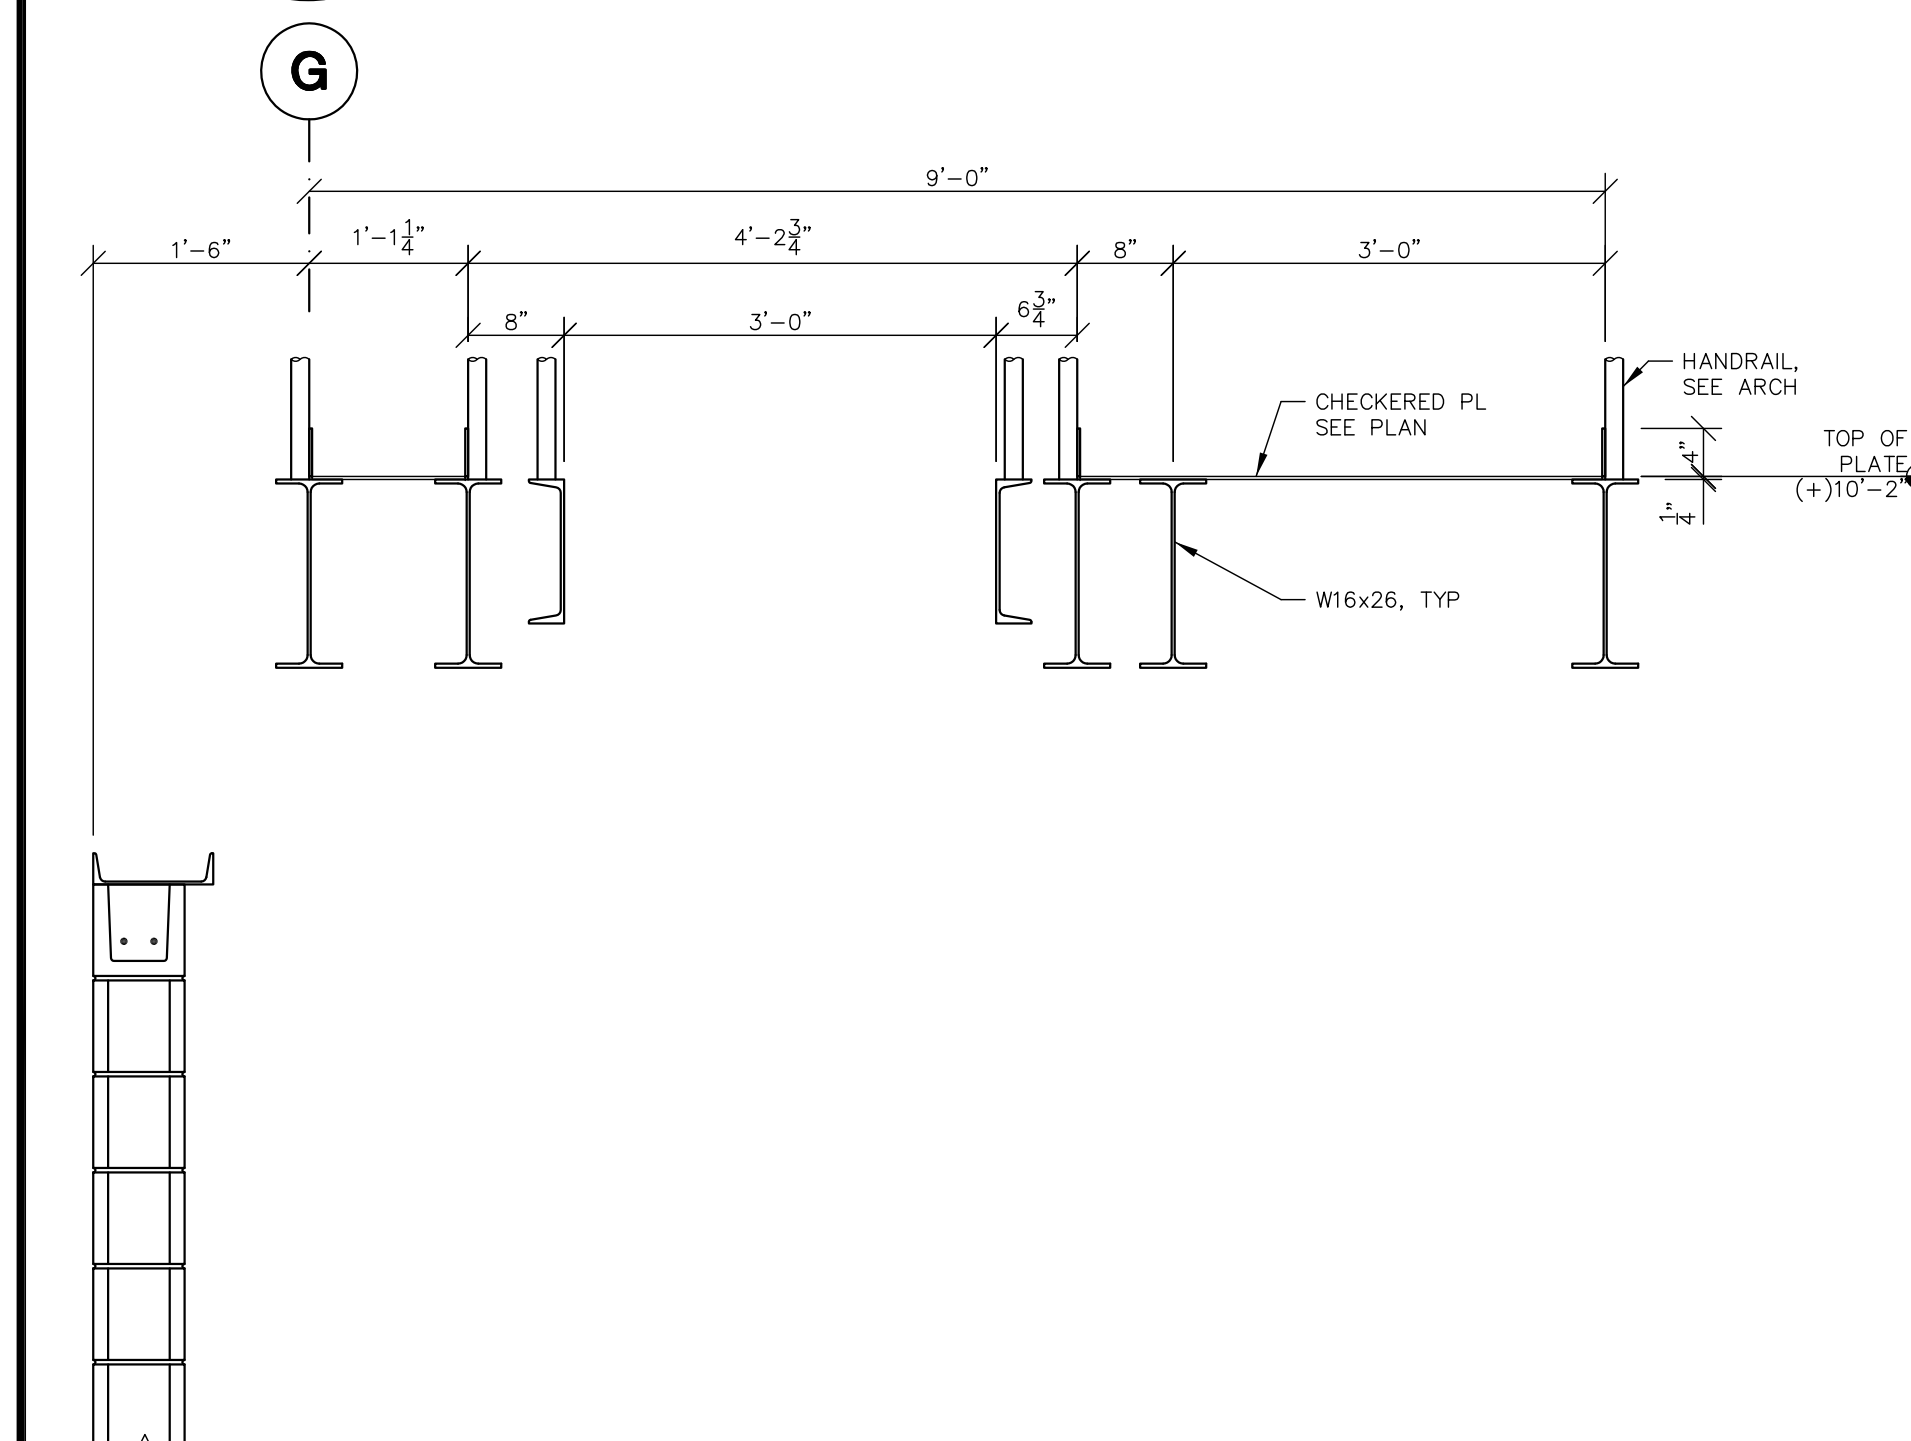


**11 SECTION**  
S-530

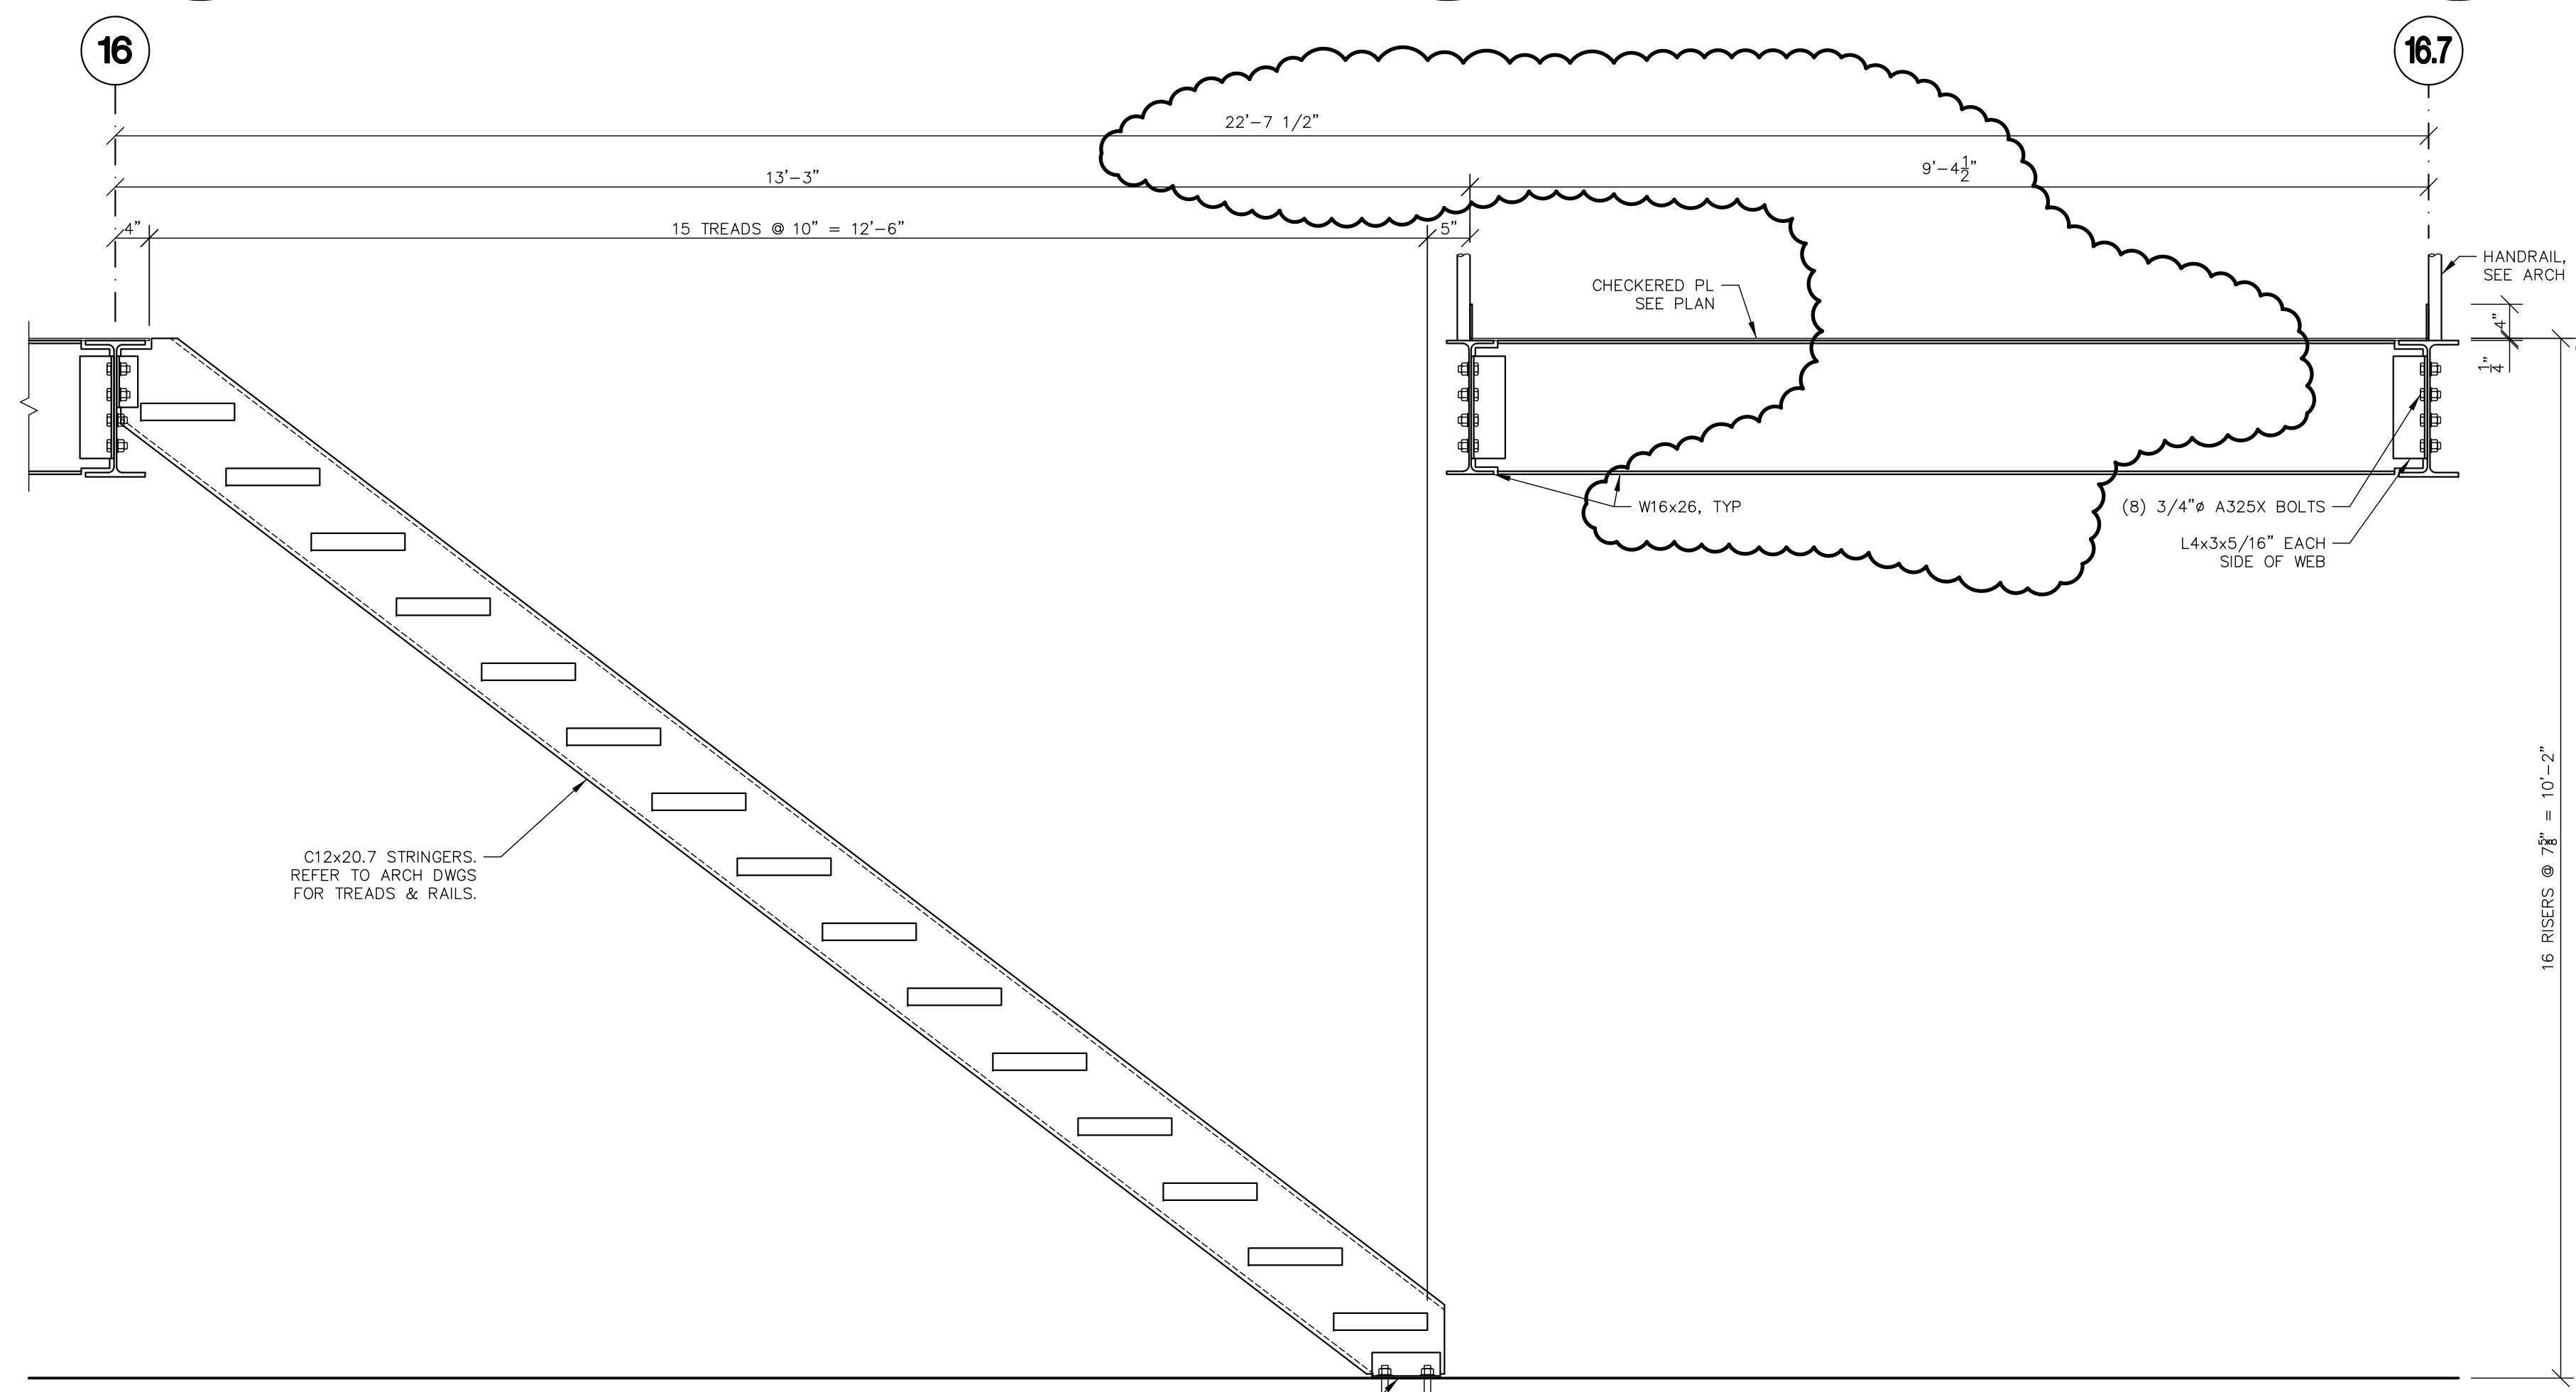

**12 SECTION**  
S-530

STEEL SECTIONS

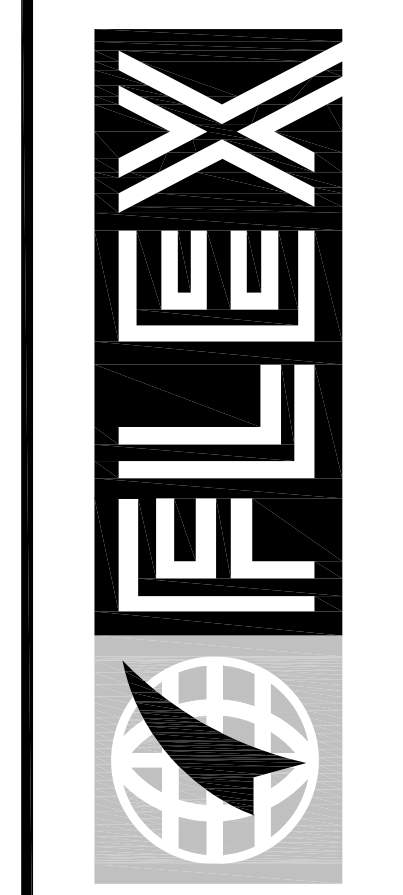

**FLEX FILMS (USA) INC.**  
1221 NORTH BLACK BRANCH ROAD  
ELIZABETHTOWN, KENTUCKY 42702  
PROJECT L-12 BOPET U.S.A.

| DATE     | REVISION |
|----------|----------|
| 11-15-11 | REVISED  |
| 01-04-12 | REVISED  |
| 07-20-11 | REVISED  |

PROJECT NO. 8529-02  
DESIGNED BY: EPH  
DRAWN BY: GPT/EFH  
CHECKED BY: FH  
REVIEWED BY:  
DATE: JULY 2011  
SCALE: AS NOTED

**nse**  
OF KENTUCKY, INC.  
Engineers  
Architects  
Planners  
624 Wellington Way  
Lexington, KY 40503  
Phone: (859) 223-5694  
Fax: (859) 223-5697  
www.nseinc.com

DRAWING NO.  
**UFL-L12**  
**S-530**