




**1**  
**S-700** **DRYER TOWER STAIR STRINGERS**  
REFER TO ARCH DWGS FOR TREAD & RISER DIMENSIONS, RAILS, TREADS AND FLOORING, FINISH, ETC.

**SECTION A-A**

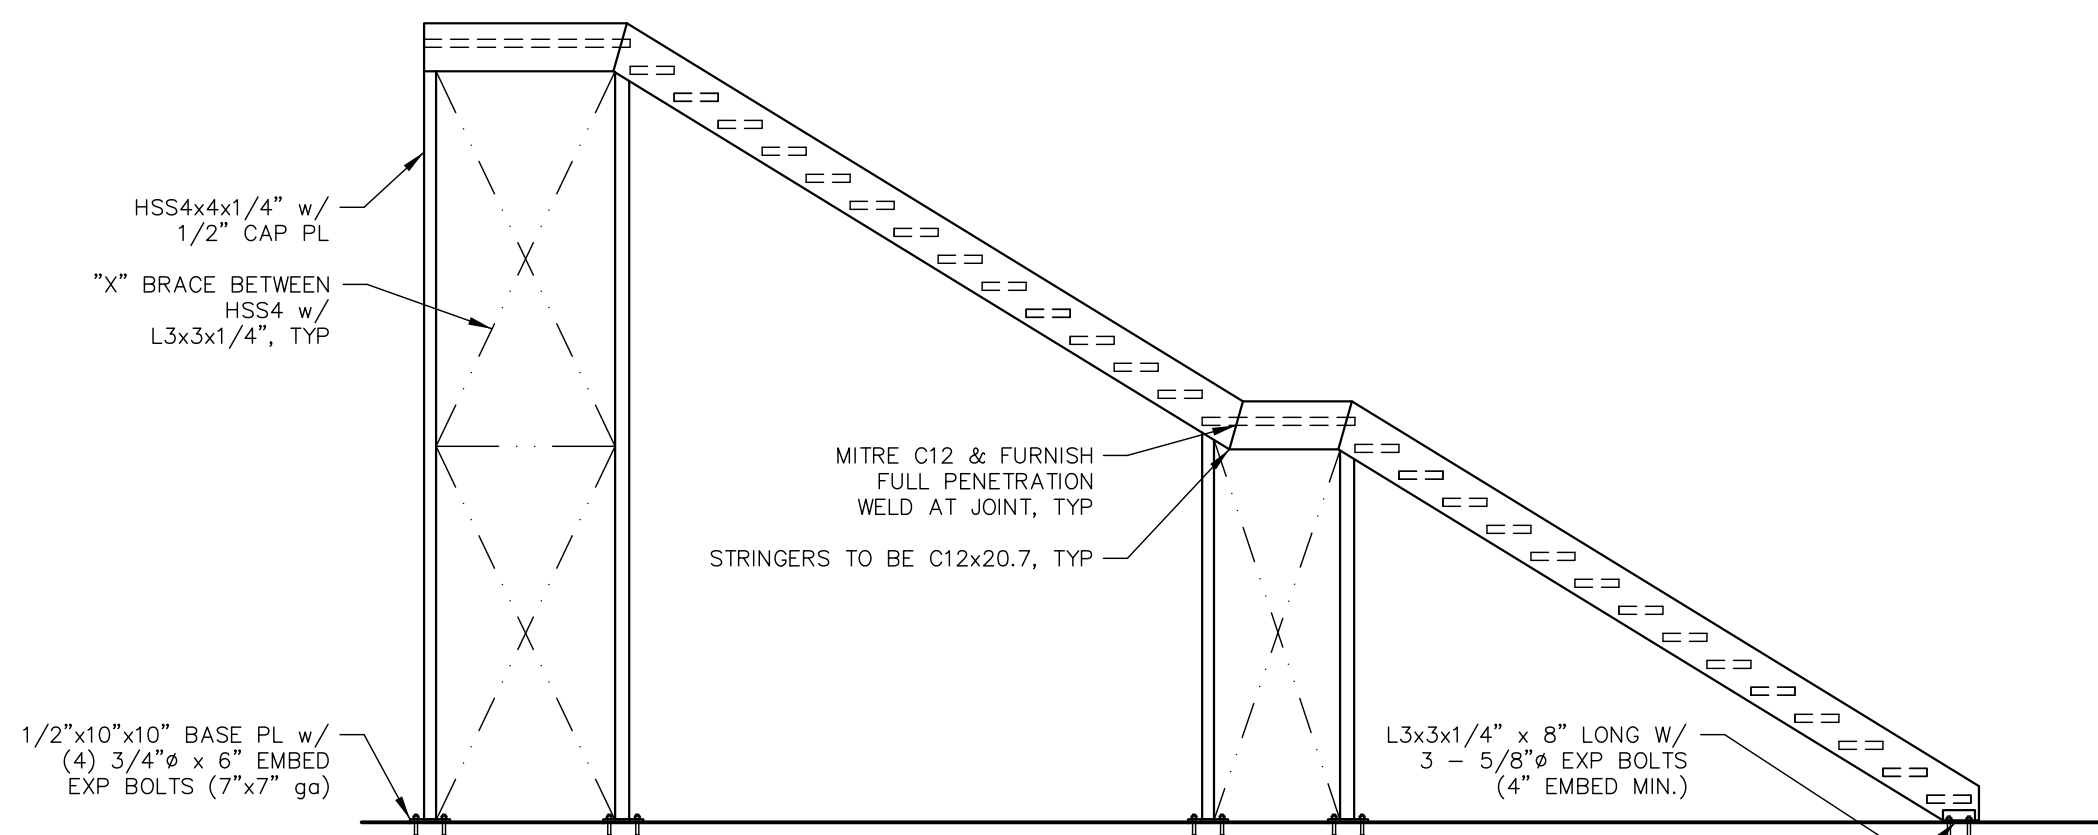

**2**  
**S-700** **EXTERIOR STAIR STRINGERS**  
REFER TO ARCH DWGS FOR TREAD & RISER DIMENSIONS, RAILS, TREADS AND FLOORING, FINISH, ETC.

**STAIR STRINGER DETAILS**

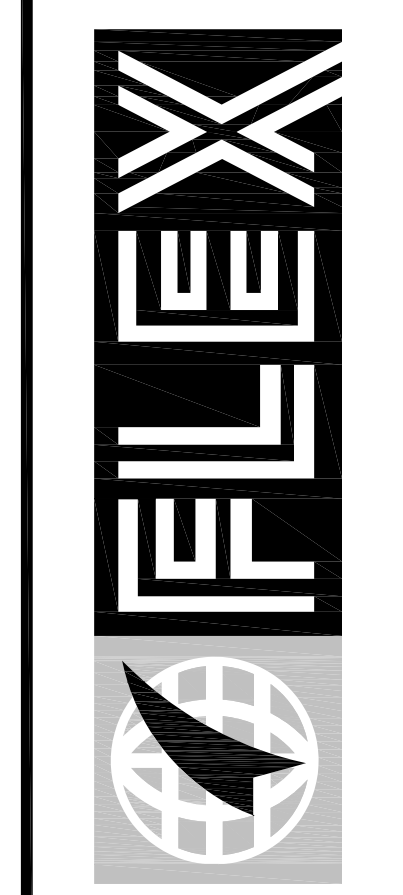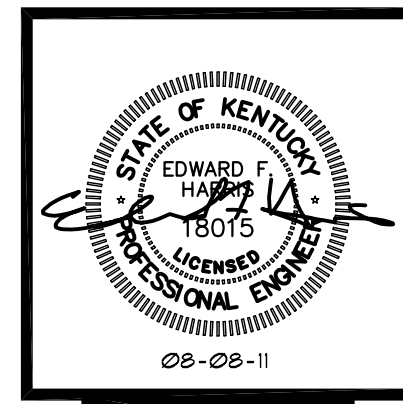

**FLEX FILMS (USA) INC.**  
1221 NORTH BLACK BRANCH ROAD  
ELIZABETHTOWN, KENTUCKY 42702  
PROJECT L-12 BOPET U.S.A.

PROJECT NO.	DESIGNED BY	DATE	REVISION
85294-02	ETH		
	9PT EFH		
	FH		
	JULY 2011		
	AS NOTED		

**nse** Engineers  
Architects  
Planners  
**OF KENTUCKY, INC.**  
624 Wellington Way  
Lexington, KY 40503  
Phone: (609)223-5694  
Fax: (609)223-5697  
www.nseinc.com

**DRAWING NO.**  
**UFL-L12**  
**S-700**