




PARTIAL ELEVATION @ K LINE

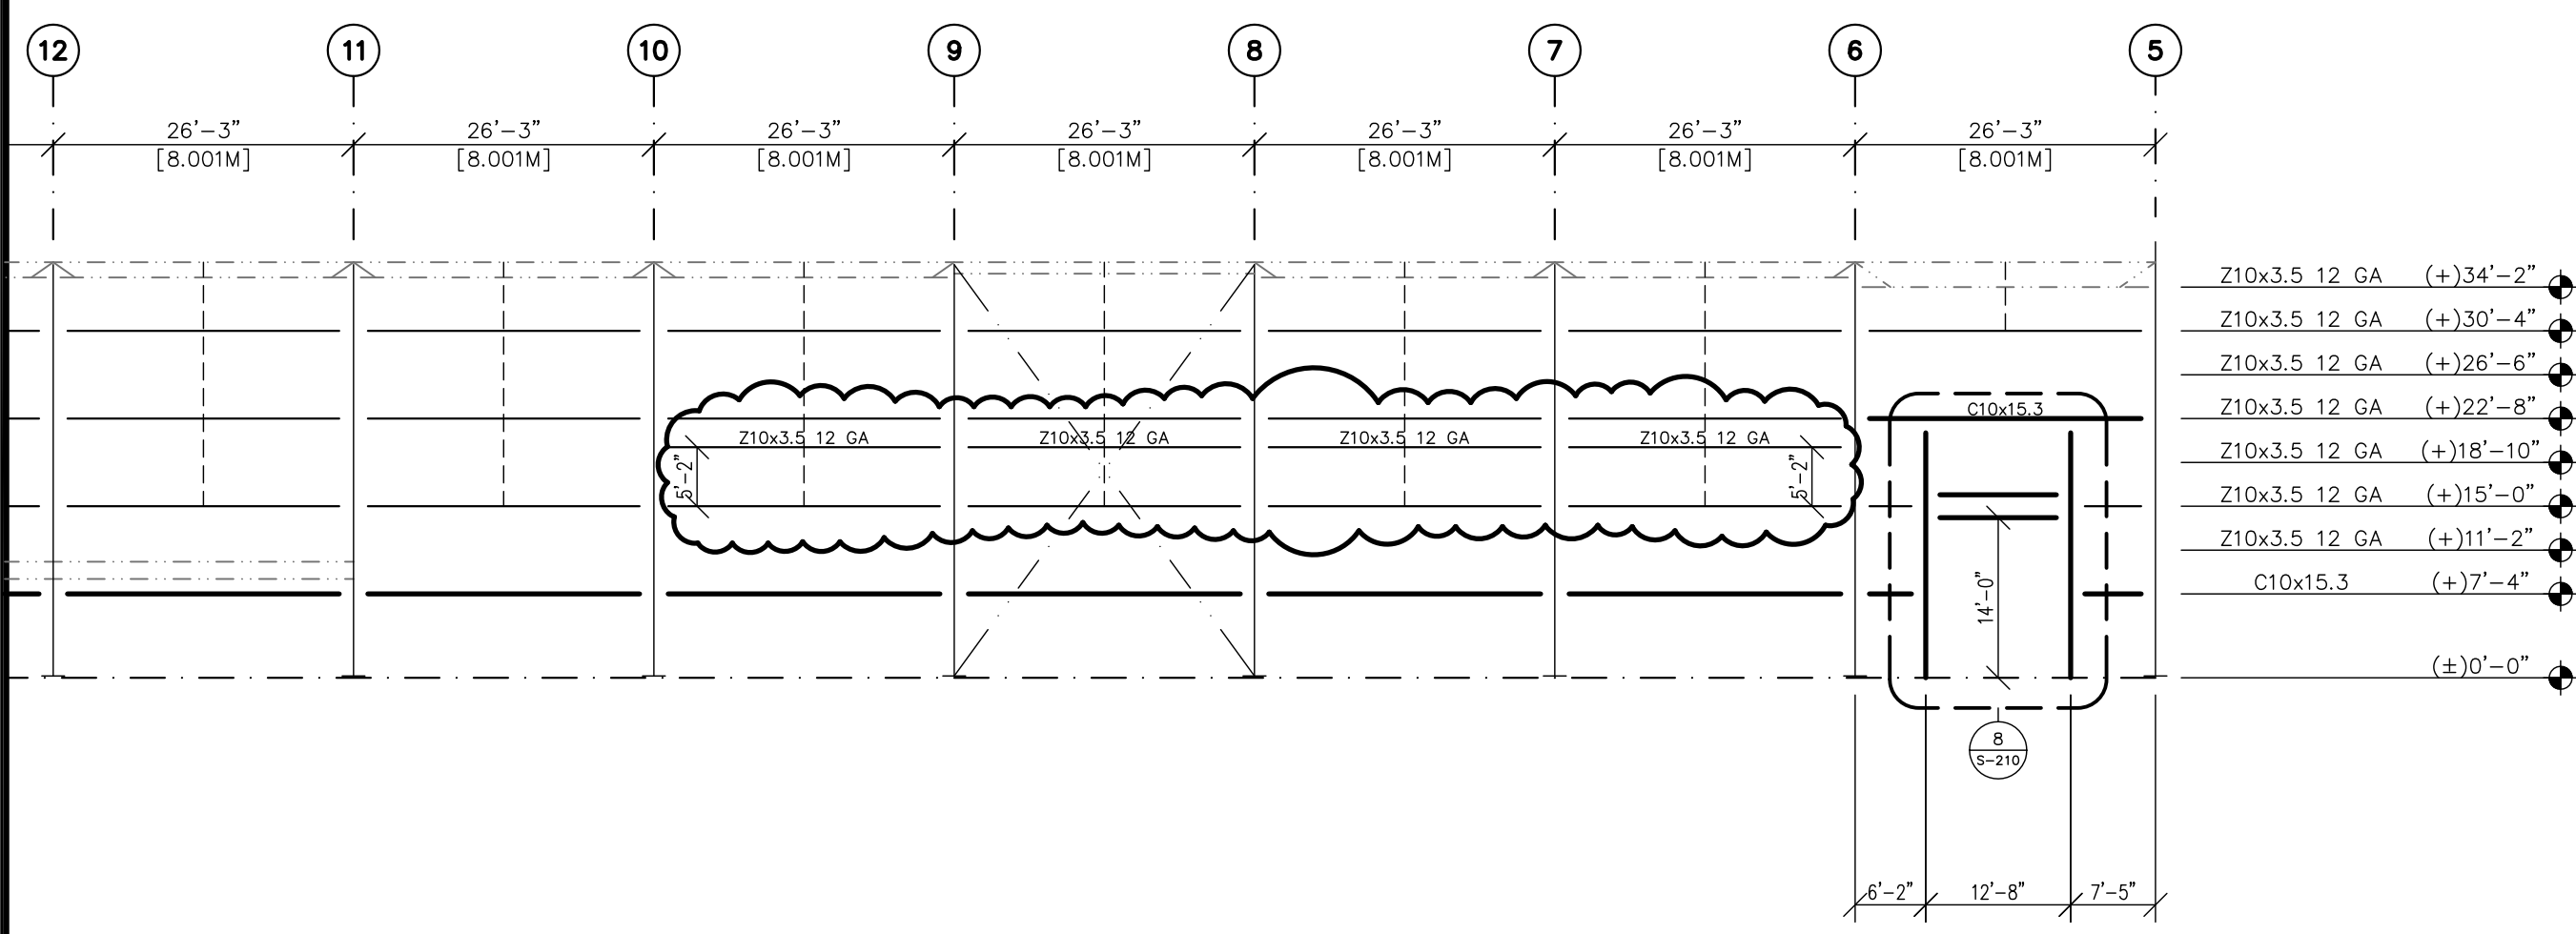


PARTIAL ELEVATION @ K LINE

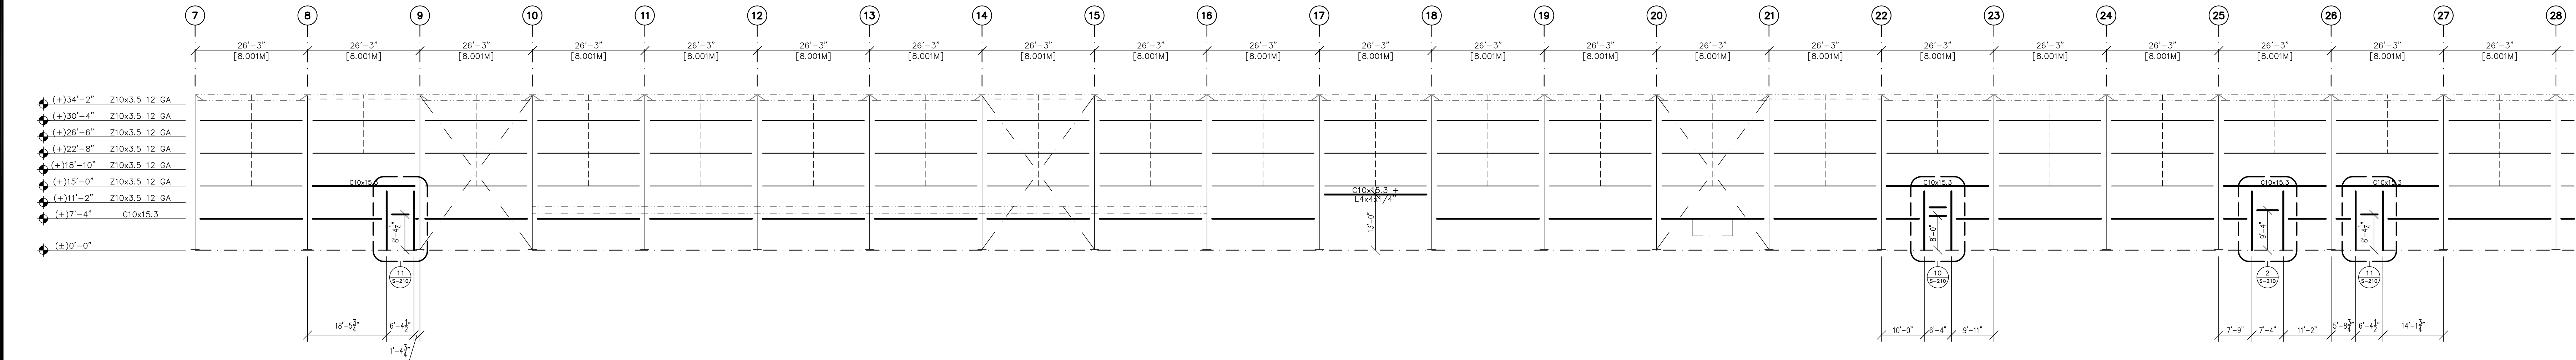

PARTIAL ELEVATION @ C LINE

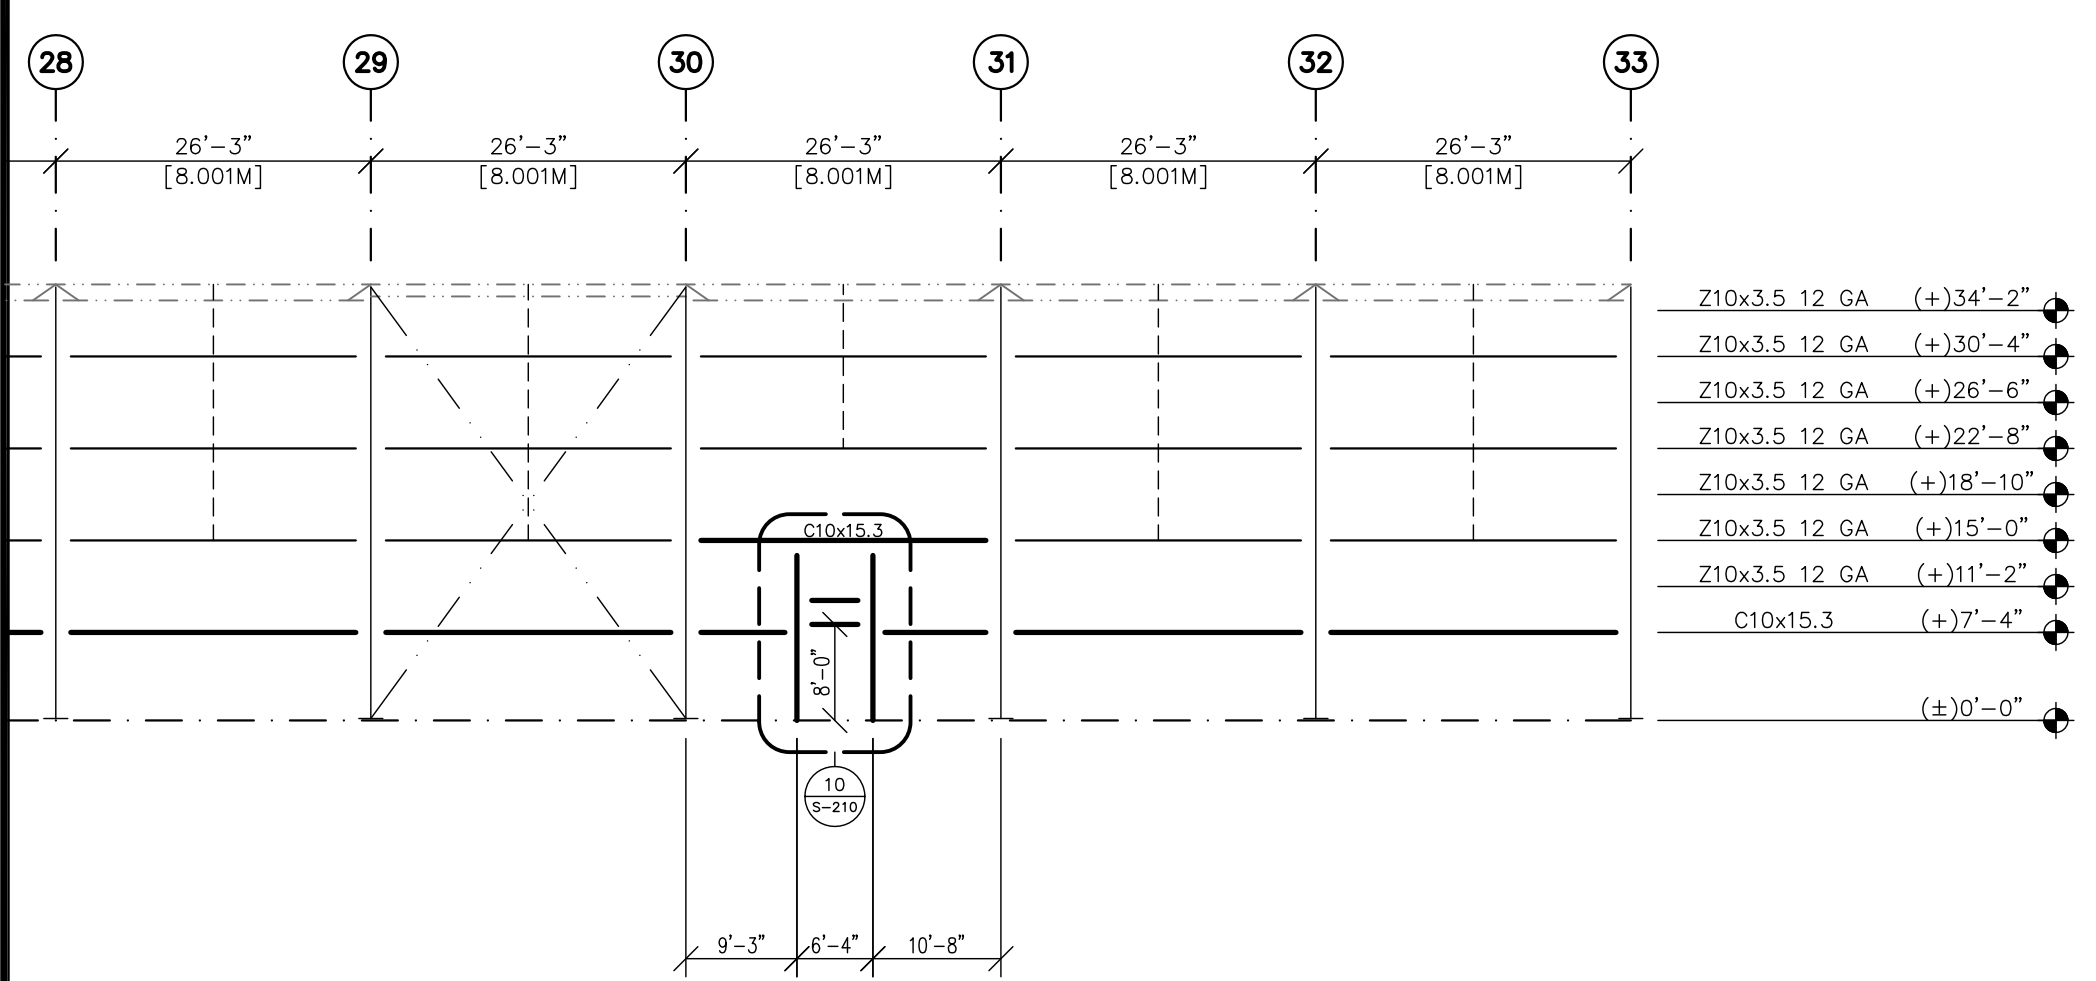

PARTIAL ELEVATION @ C LINE

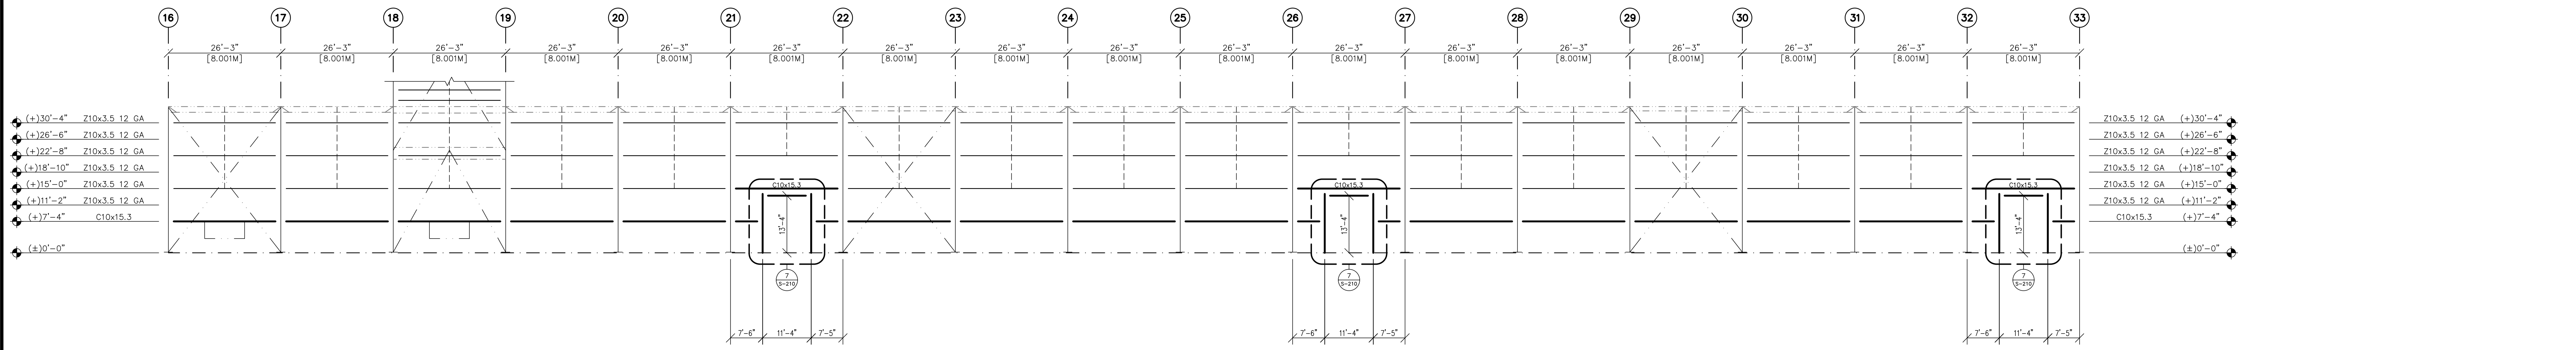

PARTIAL ELEVATION @ C LINE

WALL FRAMING ELEVATIONS



FLEX FILMS (USA) INC.
 1221 NORTH BLACK BRANCH ROAD
 ELIZABETHTOWN, KENTUCKY 42702

PROJECT L-12 BOPET U.S.A.

DATE	REVISION
10-21-11	REVISION NUMBER ONE
11-15-11	REVISION NUMBER TWO

PROJECT NO. 8529-02
 DESIGNED BY EFH
 DRAWN BY GPT/EFH
 CHECKED BY FH
 REVIEWED BY
 DATE JULY 2011
 SCALE AS NOTED

nse OF KENTUCKY, INC.
 Engineers
 Architects
 Planners

624 Wellington Way
 Lexington, KY 40503
 Phone: (606) 223-5694
 Fax: (606) 223-5697
 www.nseinc.com

DRAWING NO.
UFL-L12 S-202