


**10 SECTION**  
**S-220**

**BRACING DETAILS**

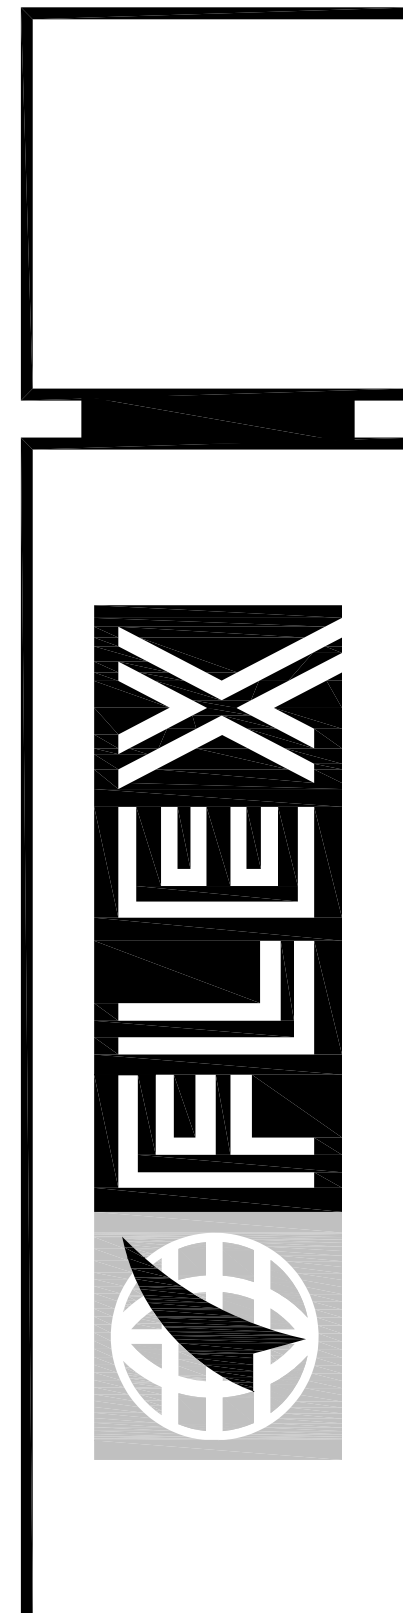

**FLEX FILMS (USA) INC.**  
1221 NORTH BLACK BRANCH ROAD  
ELIZABETHTOWN, KENTUCKY 42702  
PROJECT L-12 BOPET U.S.A.

DATE	REVISION	NUMBER
10-21-12	REVISION NUMBER ONE	1
01-04-12	REVISION NUMBER TWO	2
01-04-12	REVISION NUMBER THREE	3

DESIGNED BY: EPH  
DRAWN BY: GPT/EFH  
CHECKED BY: FH  
REVIEWED BY:  
DATE: JULY 2011  
SCALE: AS NOTED

PROJECT NO. 8529-02
DESIGNED BY: EPH
DRAWN BY: GPT/EFH
CHECKED BY: FH
REVIEWED BY:
DATE: JULY 2011
SCALE: AS NOTED

**nse**  
**OF KENTUCKY, INC.**  
Engineers  
Architects  
Planners  
624 Wellington Way  
Lexington, KY 40503  
Phone: (606) 223-5694  
Fax: (606) 223-5697  
www.nseinc.com

**DRAWING NO.**  
**UFL-L12**  
**S-220**