



Plot Date: 5-8-2018

M:\ARCH\CIVIL\GARRARD COUNTY BRIDGE\GARRARD COUNTY BRIDGE PLAN - APPROACHES-8-08-18.DWG

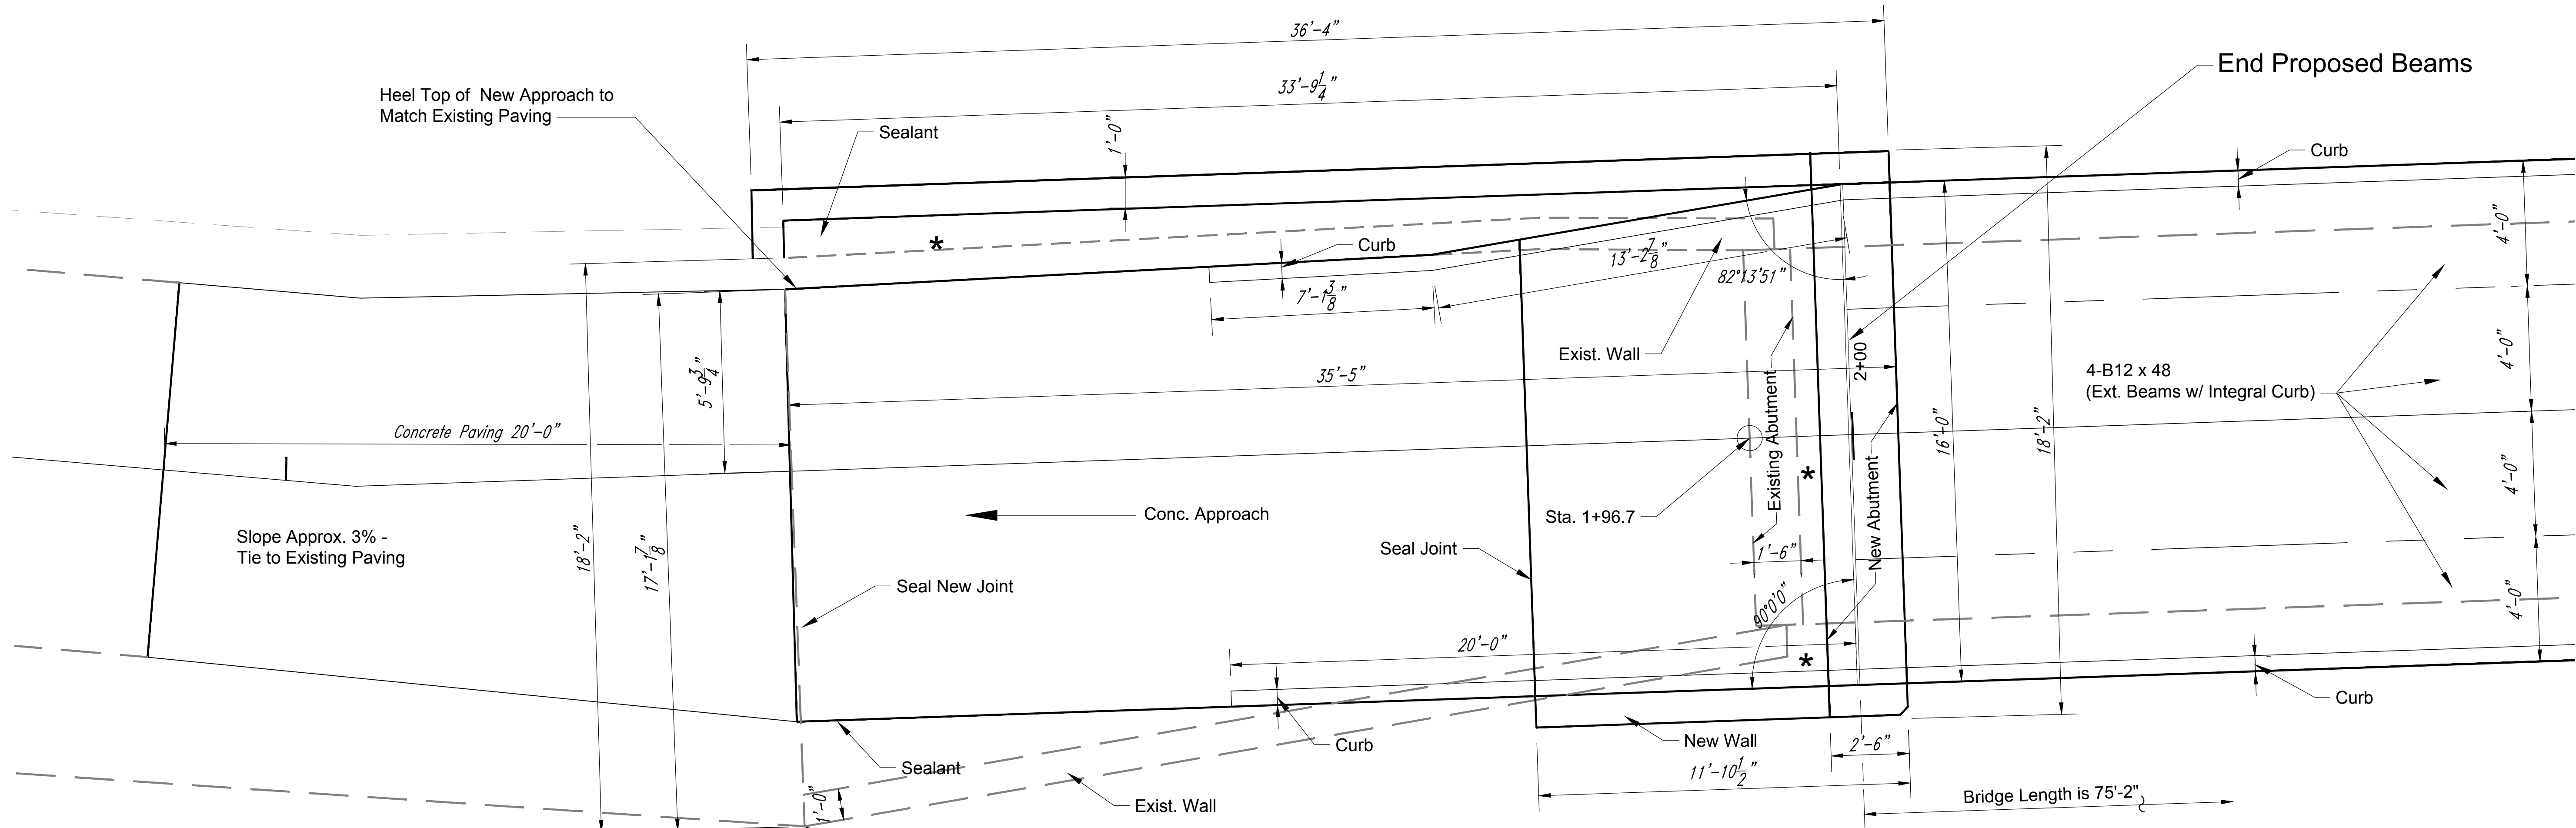

\* Pour a 6" concrete cap in this space over crushed stone backfill. Shape to drain over new wall.

**WEST APPROACH PLAN**  
SCALE: 3/8" = 1'

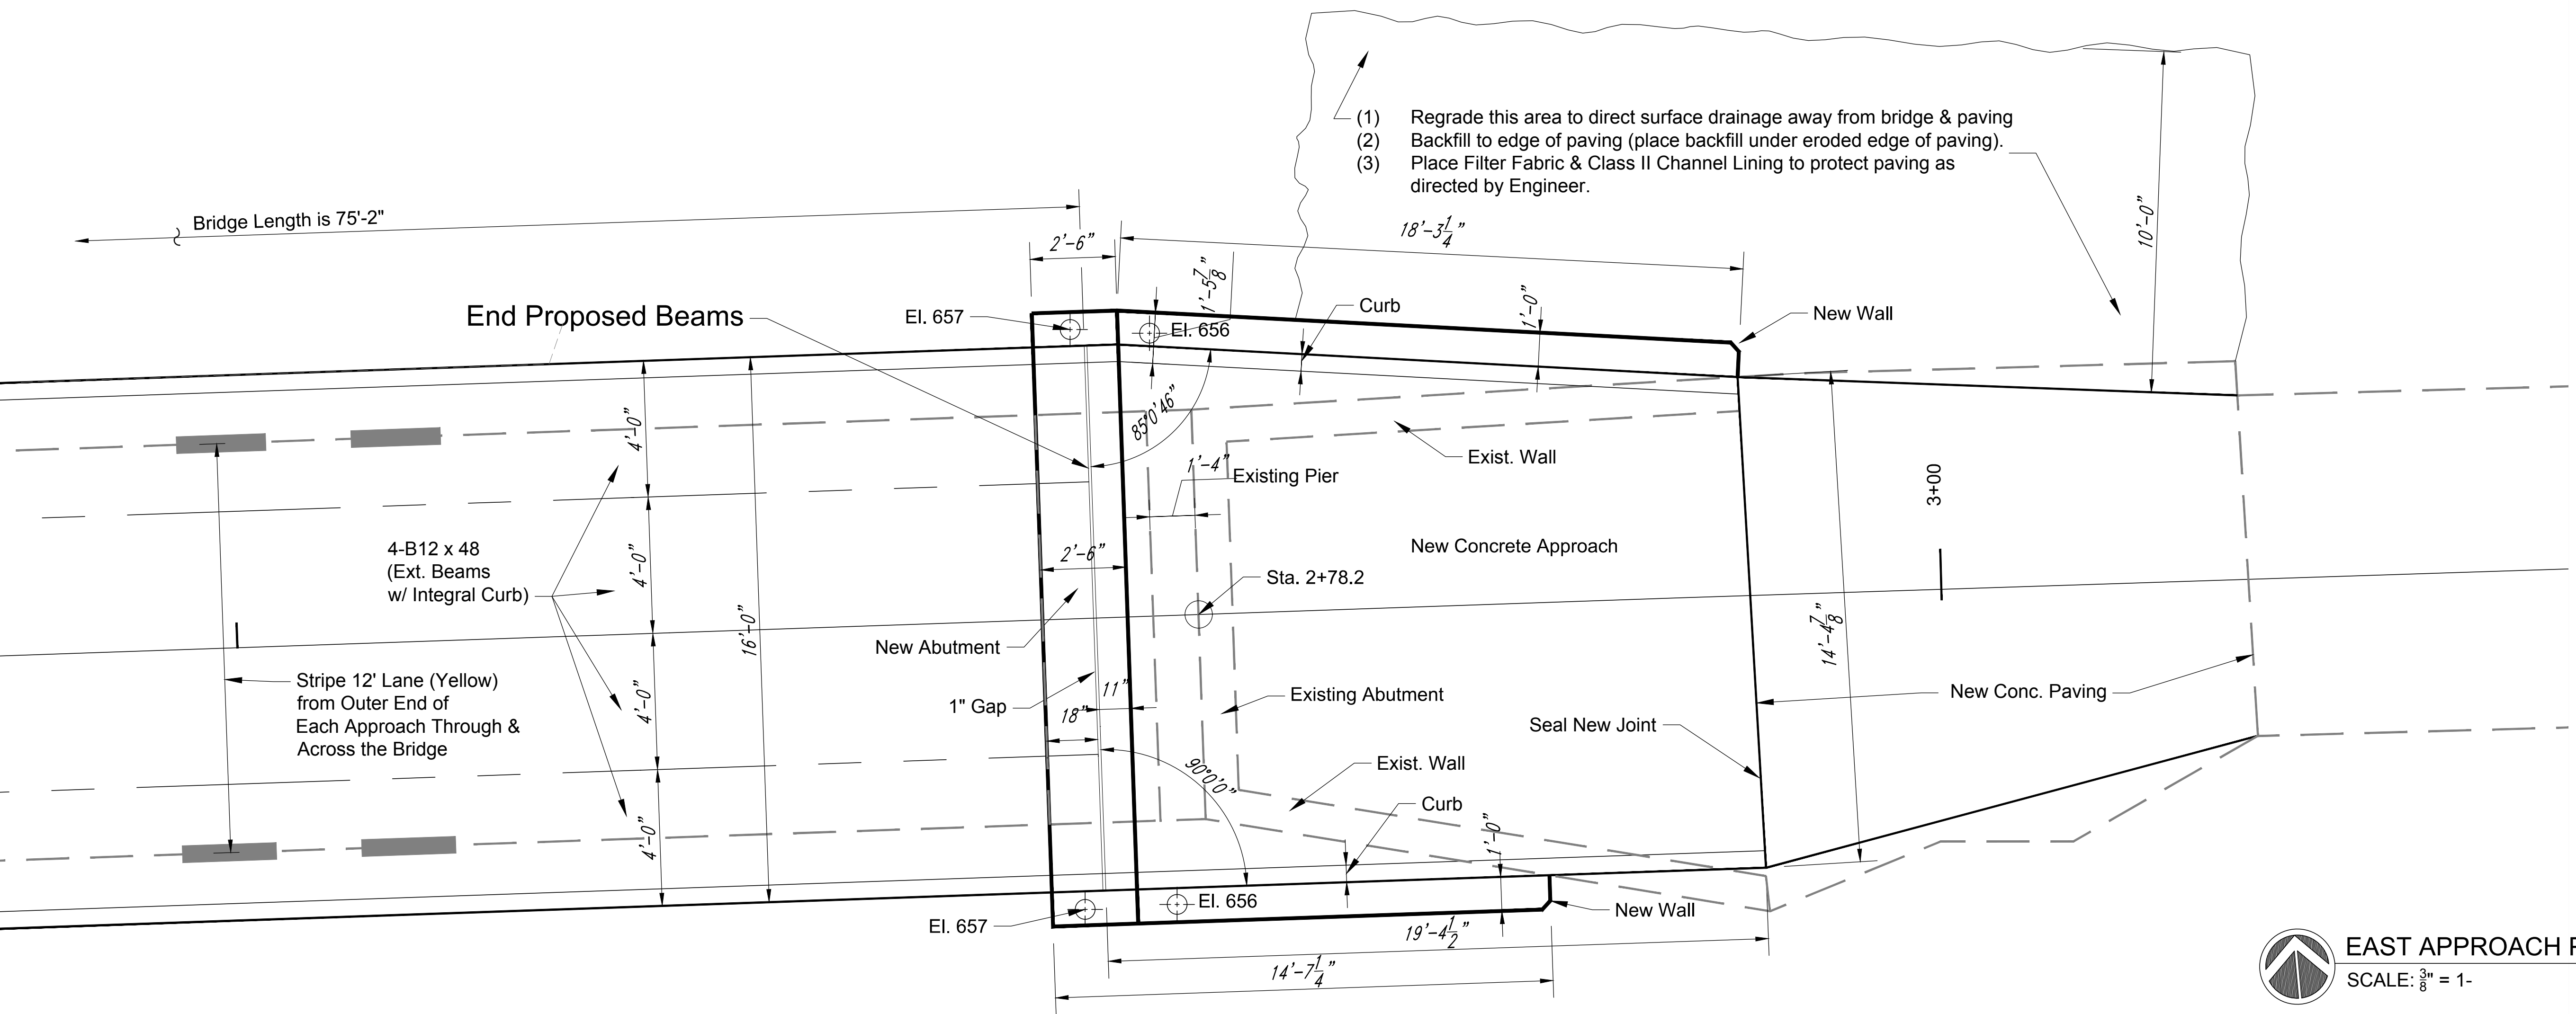

**EAST APPROACH PLAN**  
SCALE: 3/8" = 1'

GARRARD COUNTY FISCAL COURT  
BRADSHAW MILL ROAD  
BRIDGE REPLACEMENT  
GARRARD COUNTY, KENTUCKY

PROJECT NO.	DATE	REVISION
2071-08		
DESIGNED BY: G.R.		
DRAWN BY: M.S.E.		
CHECKED BY: G.R.		
REVIEWED BY: G.R.		
DATE: JULY 2018		
SCALE: AS SHOWN		

Engineers  
Architects  
Planners  
**mse**  
OF KENTUCKY, INC.  
Phone: (859)223-5694  
624 Wellington Way  
Lexington, Ky. 40503  
Fax: (859)223-2607  
www.mslex.com

DRAWING NO.  
**C-2**  
SHEET OF