



M:\ARCH\STANTON CITY HALL\CIVIL\STANTON CITY HALL - CIVIL PLANS - 1-05-2015-2000.DWG

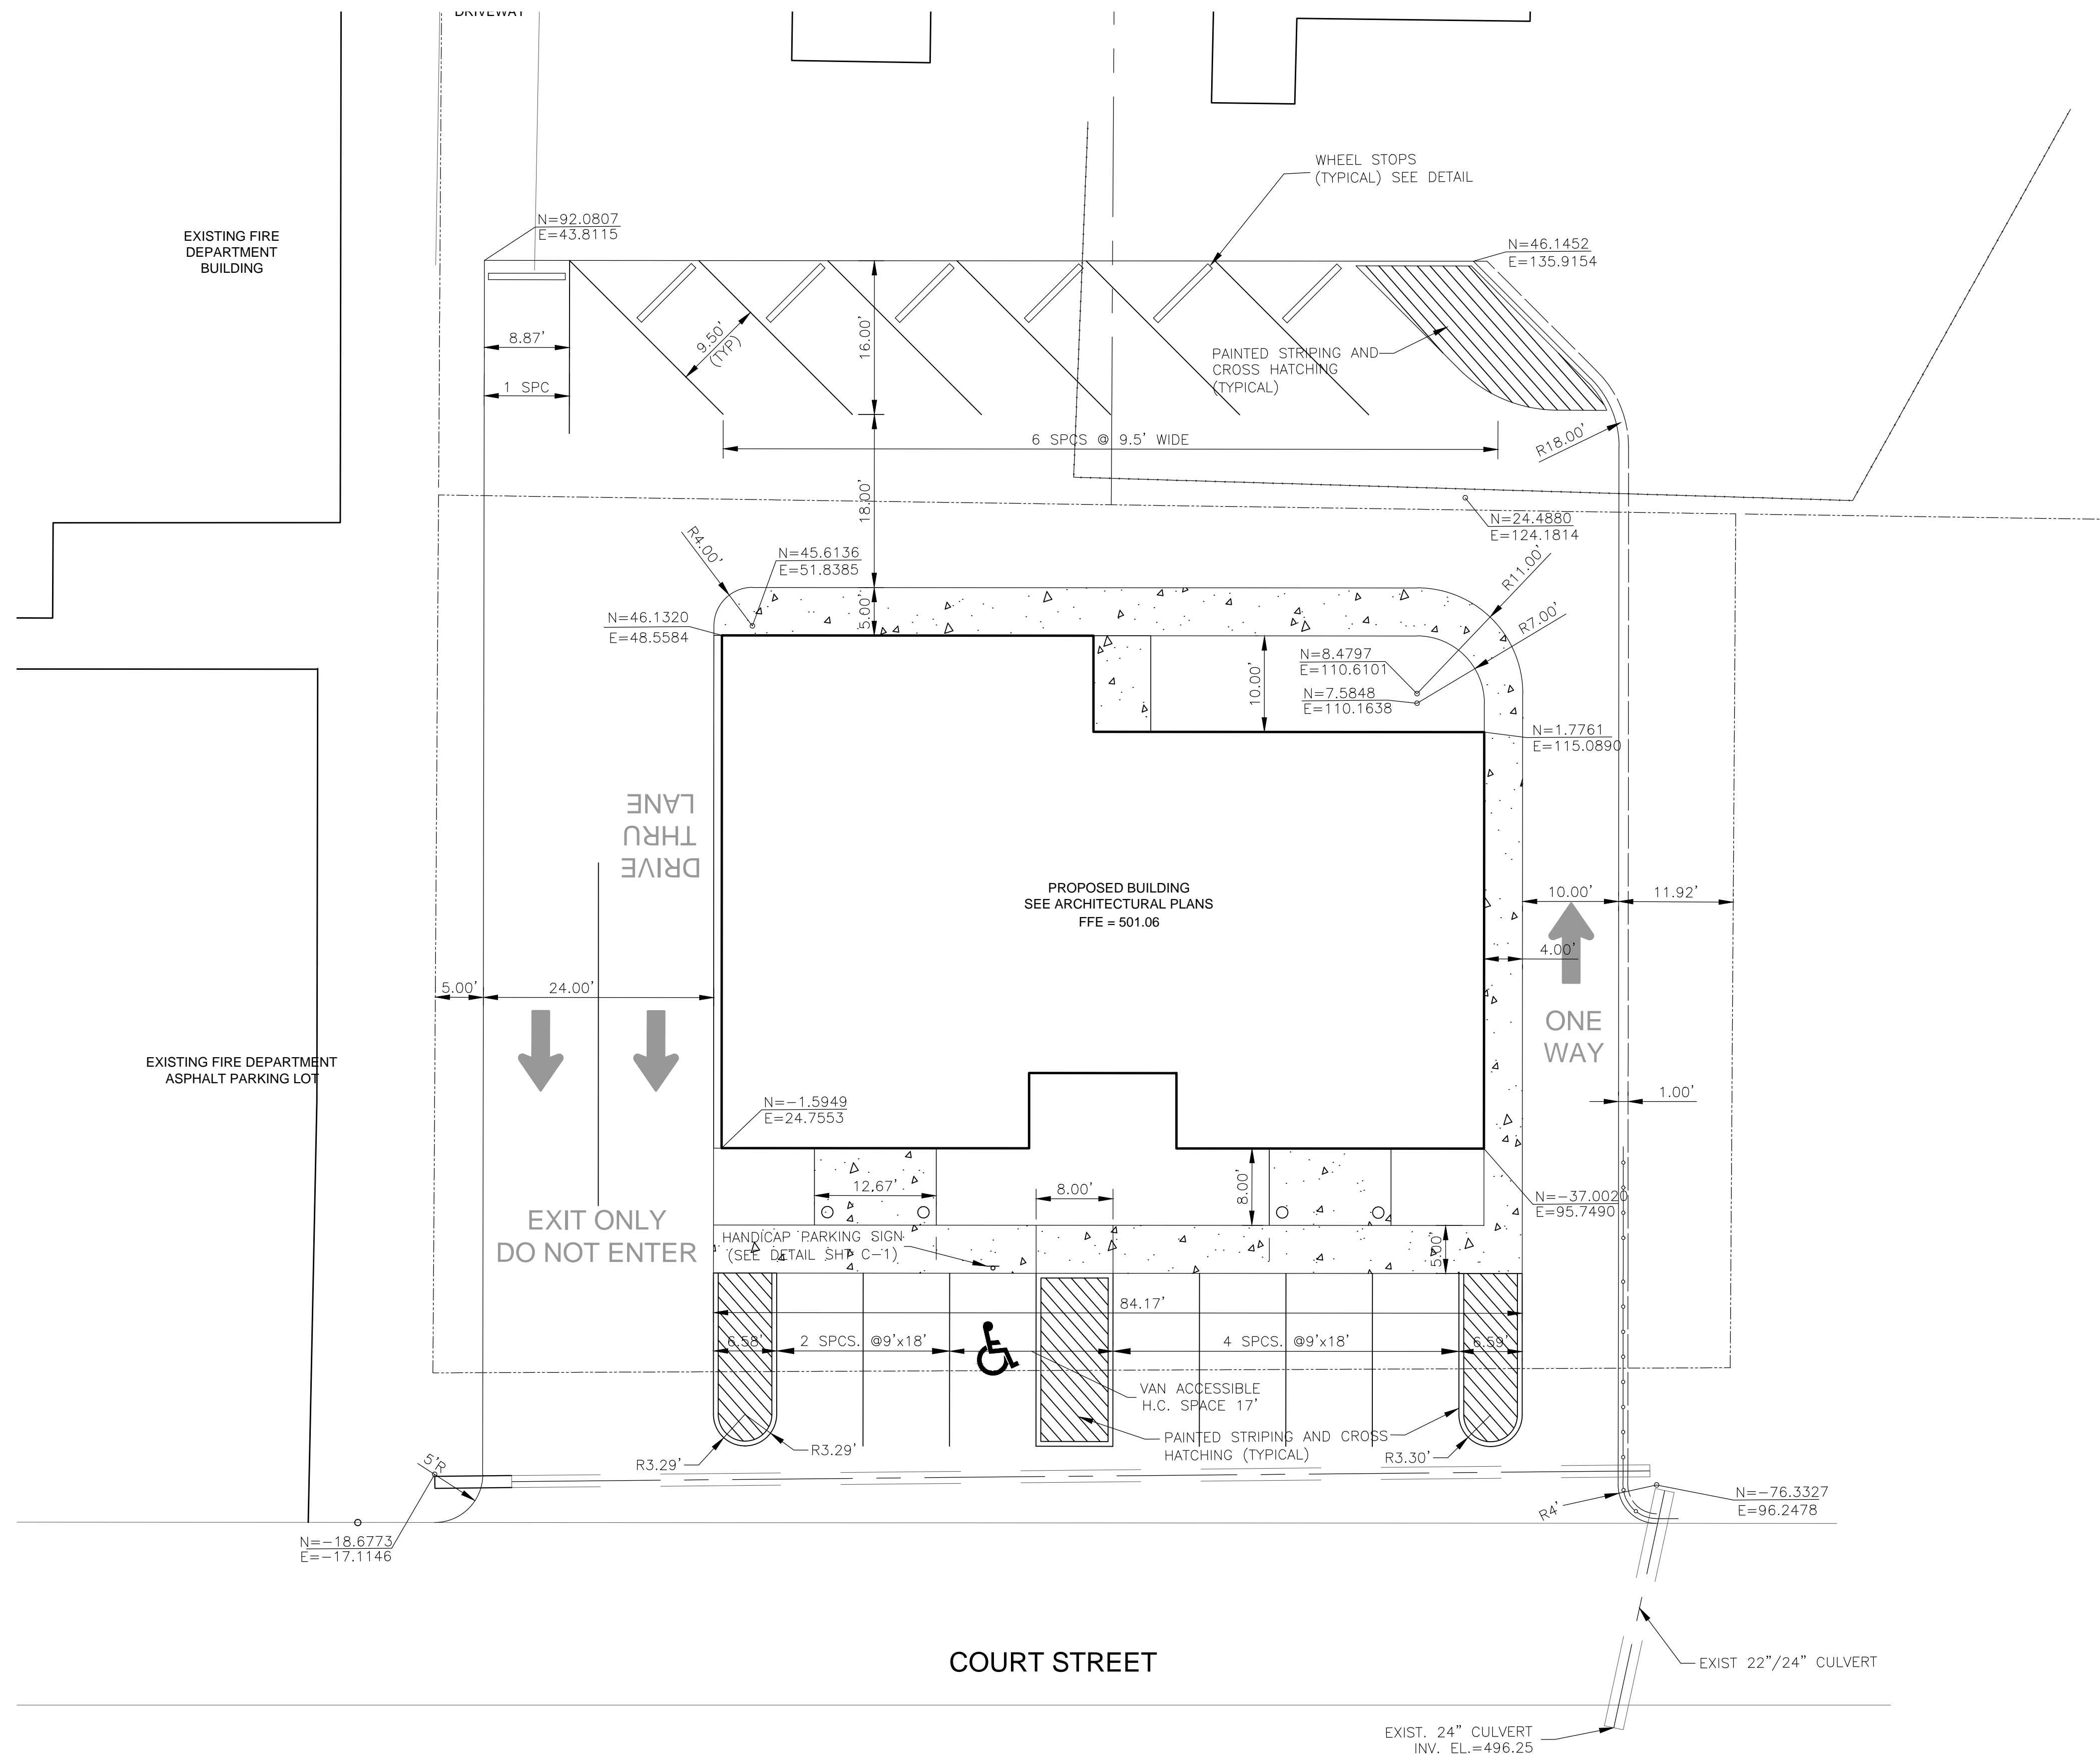

DIMENSION AND LAYOUT
SCALE: 1" = 10'

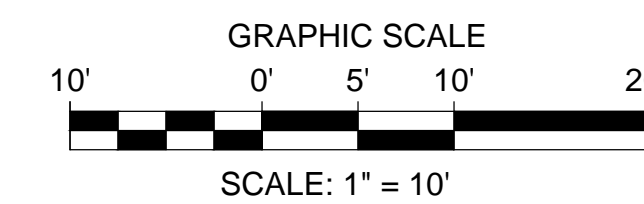

DIMENSION AND LAYOUT
CITY OF STANTON
CITY HALL & POLICE STATION
STANTON, KENTUCKY

PROJECT NO.	DATE	REVISION	BY
4065-09			
DESIGNED BY: E.G.M.			
DRAWN BY: J.D.W.			
CHECKED BY: E.G.M.			
REVIEWED BY: E.G.M.			
DATE: DECEMBER, 2014			
SCALE: AS SHOWN			

msc
Engineers
Architects
Planners
OF KENTUCKY, INC.
624 Wellington Way
Lexington, Ky. 40503
www.mslex.com
Phone: (606) 223-5694
Fax: (606) 223-2607

DRAWING NO.
C-2
SHEET OF