


FLEXFILMS, U.S.A., LLC
 1221 NORTH BLACK BRANCH ROAD
 ELIZABETHTOWN, KENTUCKY 42702
 PROJECT L-12 BOPET U.S.A.

DATE	JULY 2010
SCALE	AS NOTED
DESIGNED BY	MSF/BL
DRAWN BY	BL
CHECKED BY	MSF
REVIEWED BY	MSF
DATE	JULY 2010
SCALE	AS NOTED

MSG
 OF KENTUCKY, INC.
 624 Wellington Way
 Lexington, KY 40503
 Phone: (502) 223-5694
 Fax: (502) 223-2601
 WWW.MSG.COM

DRAWING NO.
 UFL-L12
 A-3.5

STAIRS

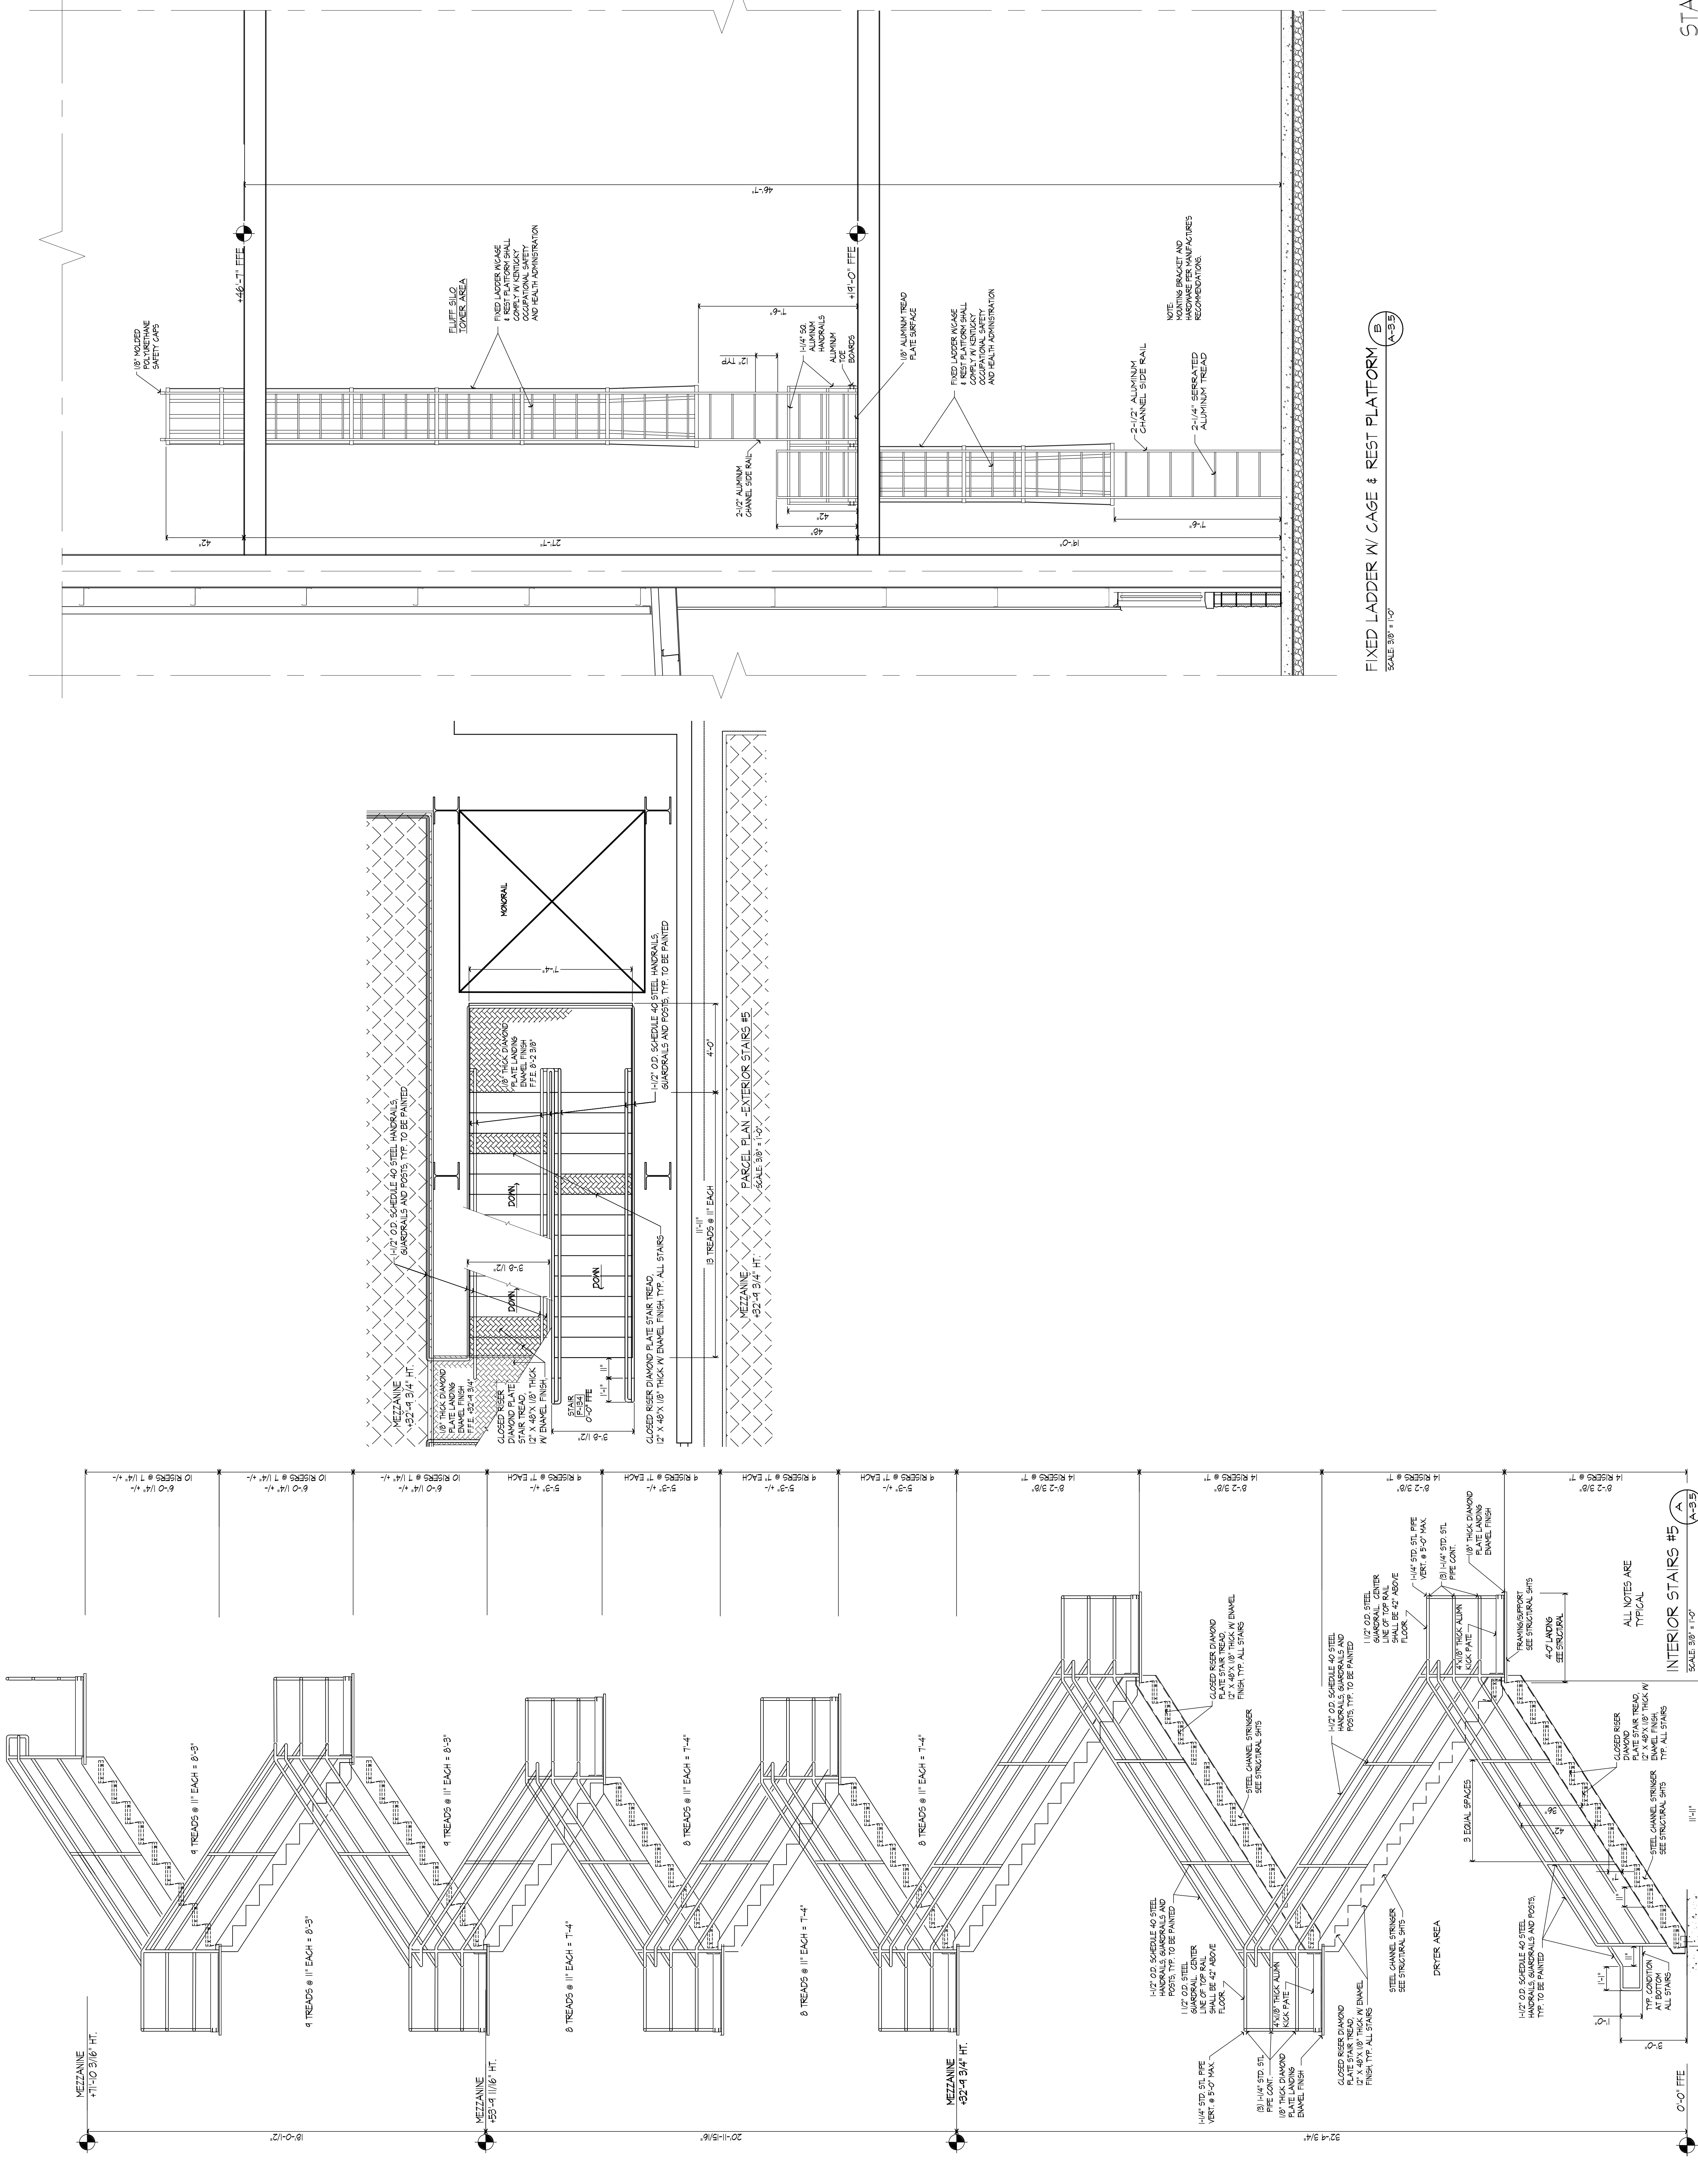

FIXED LADDER W/ CAGE & REST PLATFORM
 SCALE: 3/8" = 1'-0"

INTERIOR STAIRS #5
 SCALE: 3/8" = 1'-0"

ALL NOTES ARE TYPICAL