

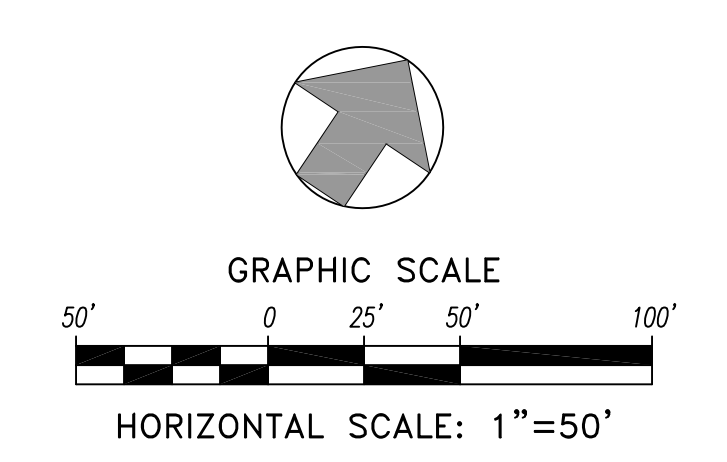


JUL 30 X:\2064-25 FLEX FILM - ELIZABETH TOWN, TJ PATTERSON INDUSTRIAL PARK\C-101.1 DETAILED DEV PLAN.DWG

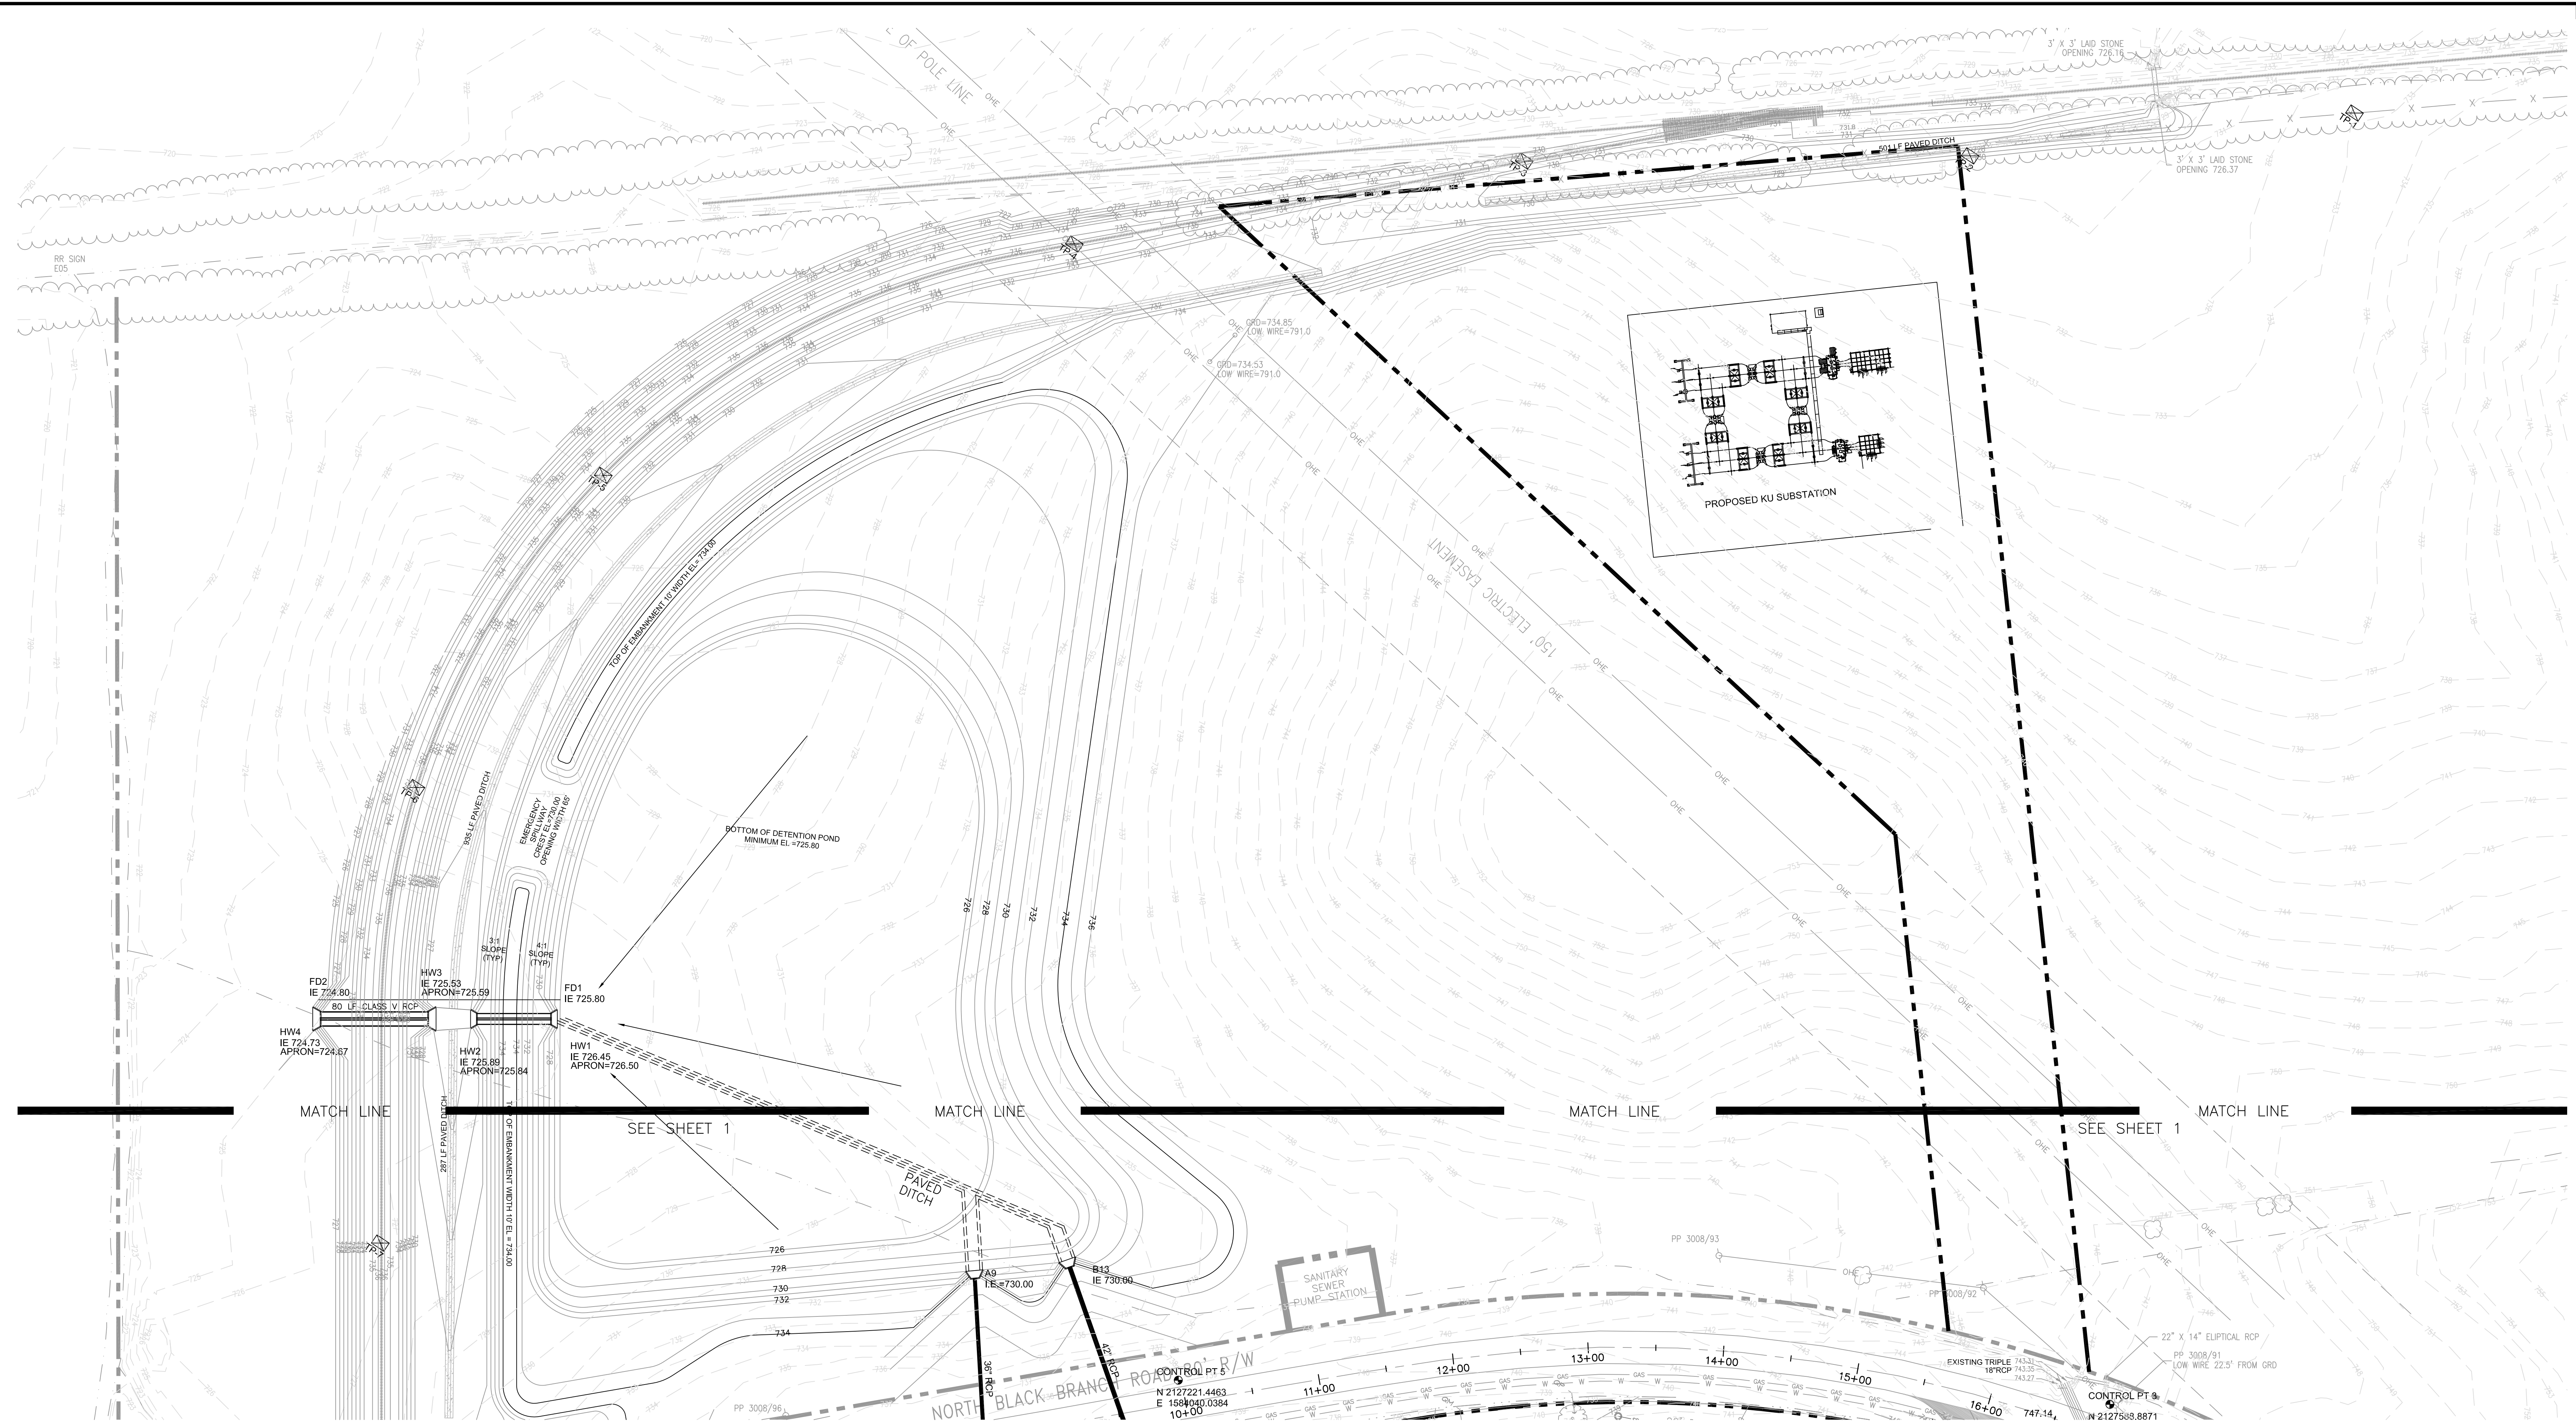

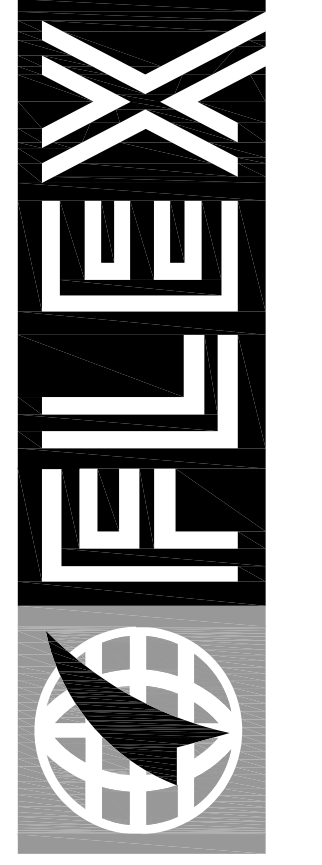


FLEX FILMS (U.S.A.) INC.
 1221 NORTH BLACK BRANCH ROAD
 ELIZABETHTOWN, KENTUCKY 42702

PROJECT L-12 BOPET U.S.A.

DATE	REVISION	BY

PROJECT NO. 2064-25	DESIGNED BY G.A.R.
DRAWN BY J.R.M.	CHECKED BY G.A.R.
DATE JUNE 2011	SCALE AS SHOWN



Engineers
Architects
Planners

624 Wallington Way
Lexington, KY 40503
www.nseinc.com

Phone: (859)223-5684
Fax: (859)223-2607

DRAWING NO.
UFL-L12
C-101.1

DETAILED DEVELOPMENT PLAN (NORTH)