



OCT 19 '19 K:\2064-25 FLEX FILM - ELIZABETHTOWN TJ PATTERSON INDUSTRIAL PARK\G-101, C-101.1 DETAILED DEV PLAN.DWG

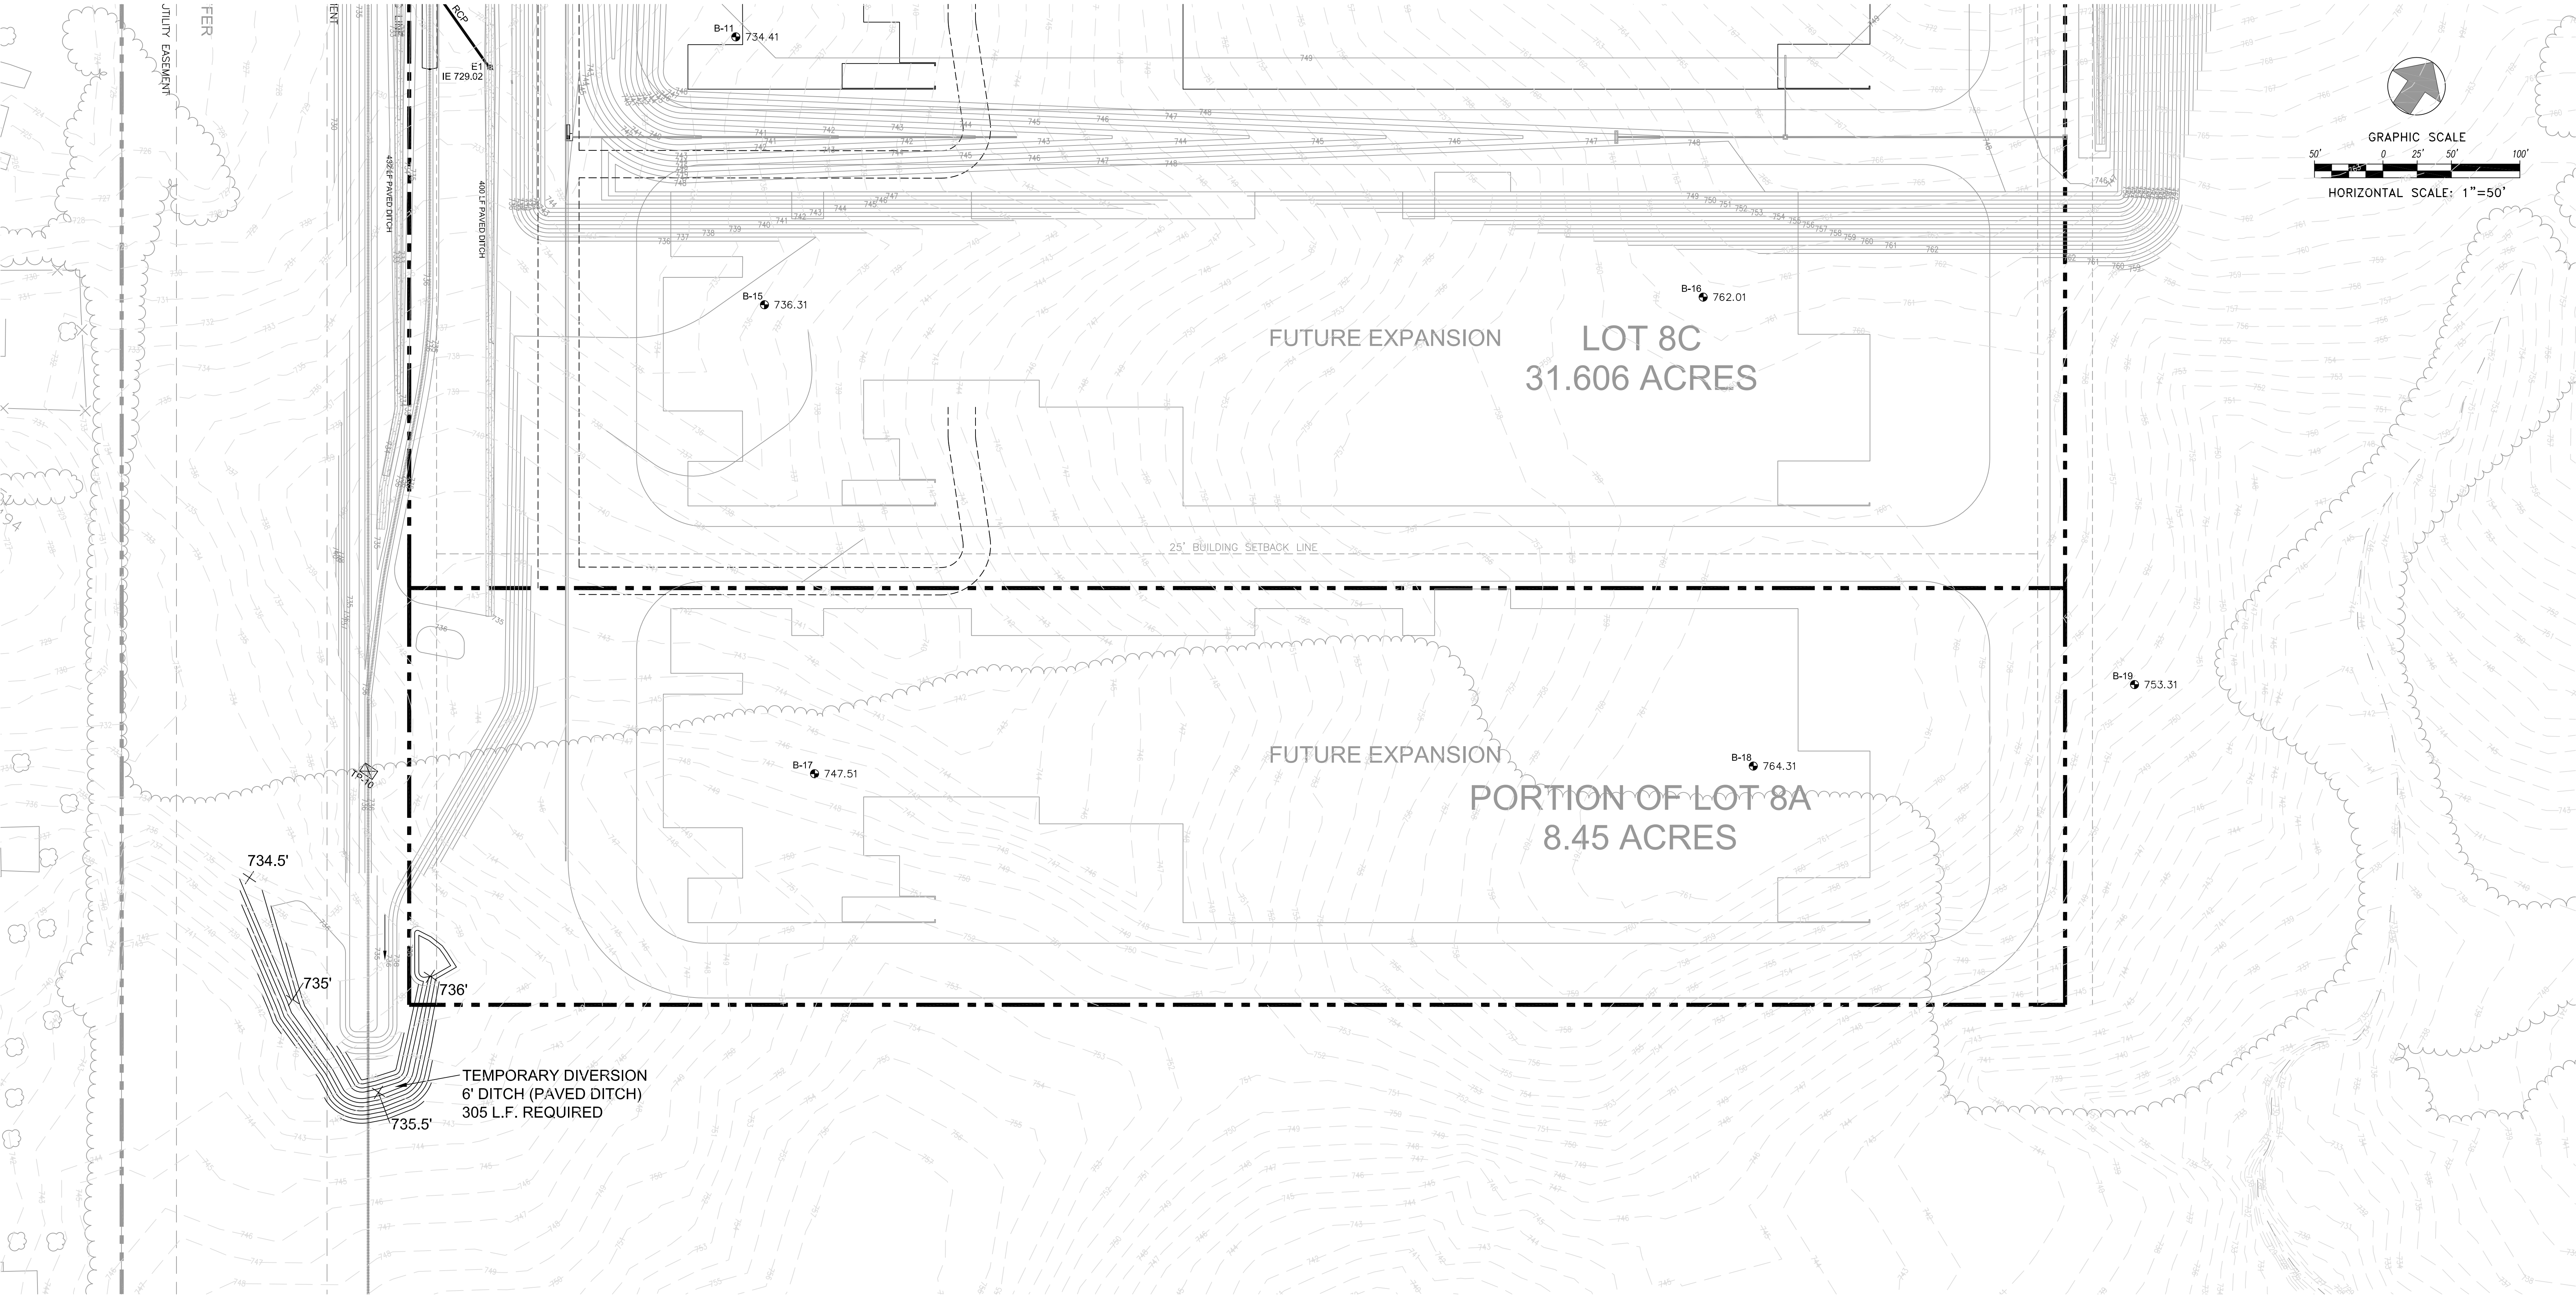

DETAILED DEVELOPMENT PLAN (SOUTH)

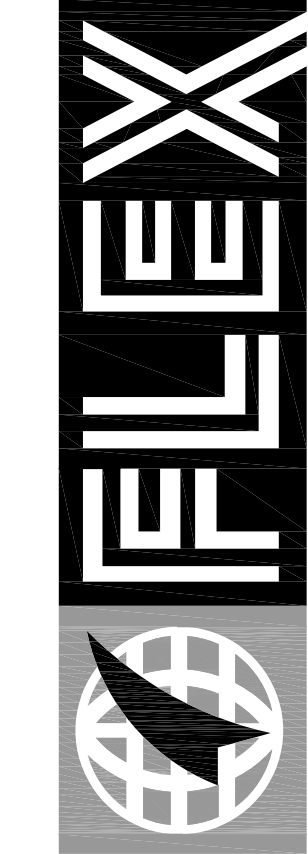

**FLEX FILMS (U.S.A.) INC.**  
1221 NORTH BLACK BRANCH ROAD  
ELIZABETHTOWN, KENTUCKY 42702

PROJECT L-12 BOPET U.S.A.

| DATE                | BY                 | REVISION          |
|---------------------|--------------------|-------------------|
| 10-2011             | AG                 | POST BD REVISIONS |
| PROJECT NO. 2064-25 | DESIGNED BY C.A.R. |                   |
|                     | DRAWN BY J.R.M.    |                   |
|                     | CHECKED BY C.A.R.  |                   |
|                     | REVIEWED BY C.A.R. |                   |
| DATE JUNE 2011      |                    |                   |
| SCALE AS SHOWN      |                    |                   |

**nsc**  
OF KENTUCKY, INC.  
624 Wellington Way  
Lexington, KY 40503  
www.nscpx.com

Engineers  
Architects  
Planners

Phone: (859) 223-5684  
Fax: (859) 223-2607

DRAWING NO.

UFL-L12

C-101.1A