
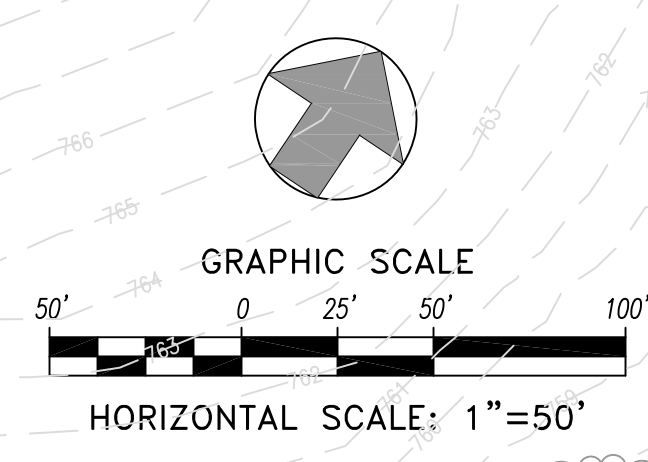


OCT 19 '11 3:2064-25 FLEX FILM - ELIZABETHTOWN, KY PATTERSON INDUSTRIAL PARK-C-101.1 DETAILED DEV PLAN.DWG

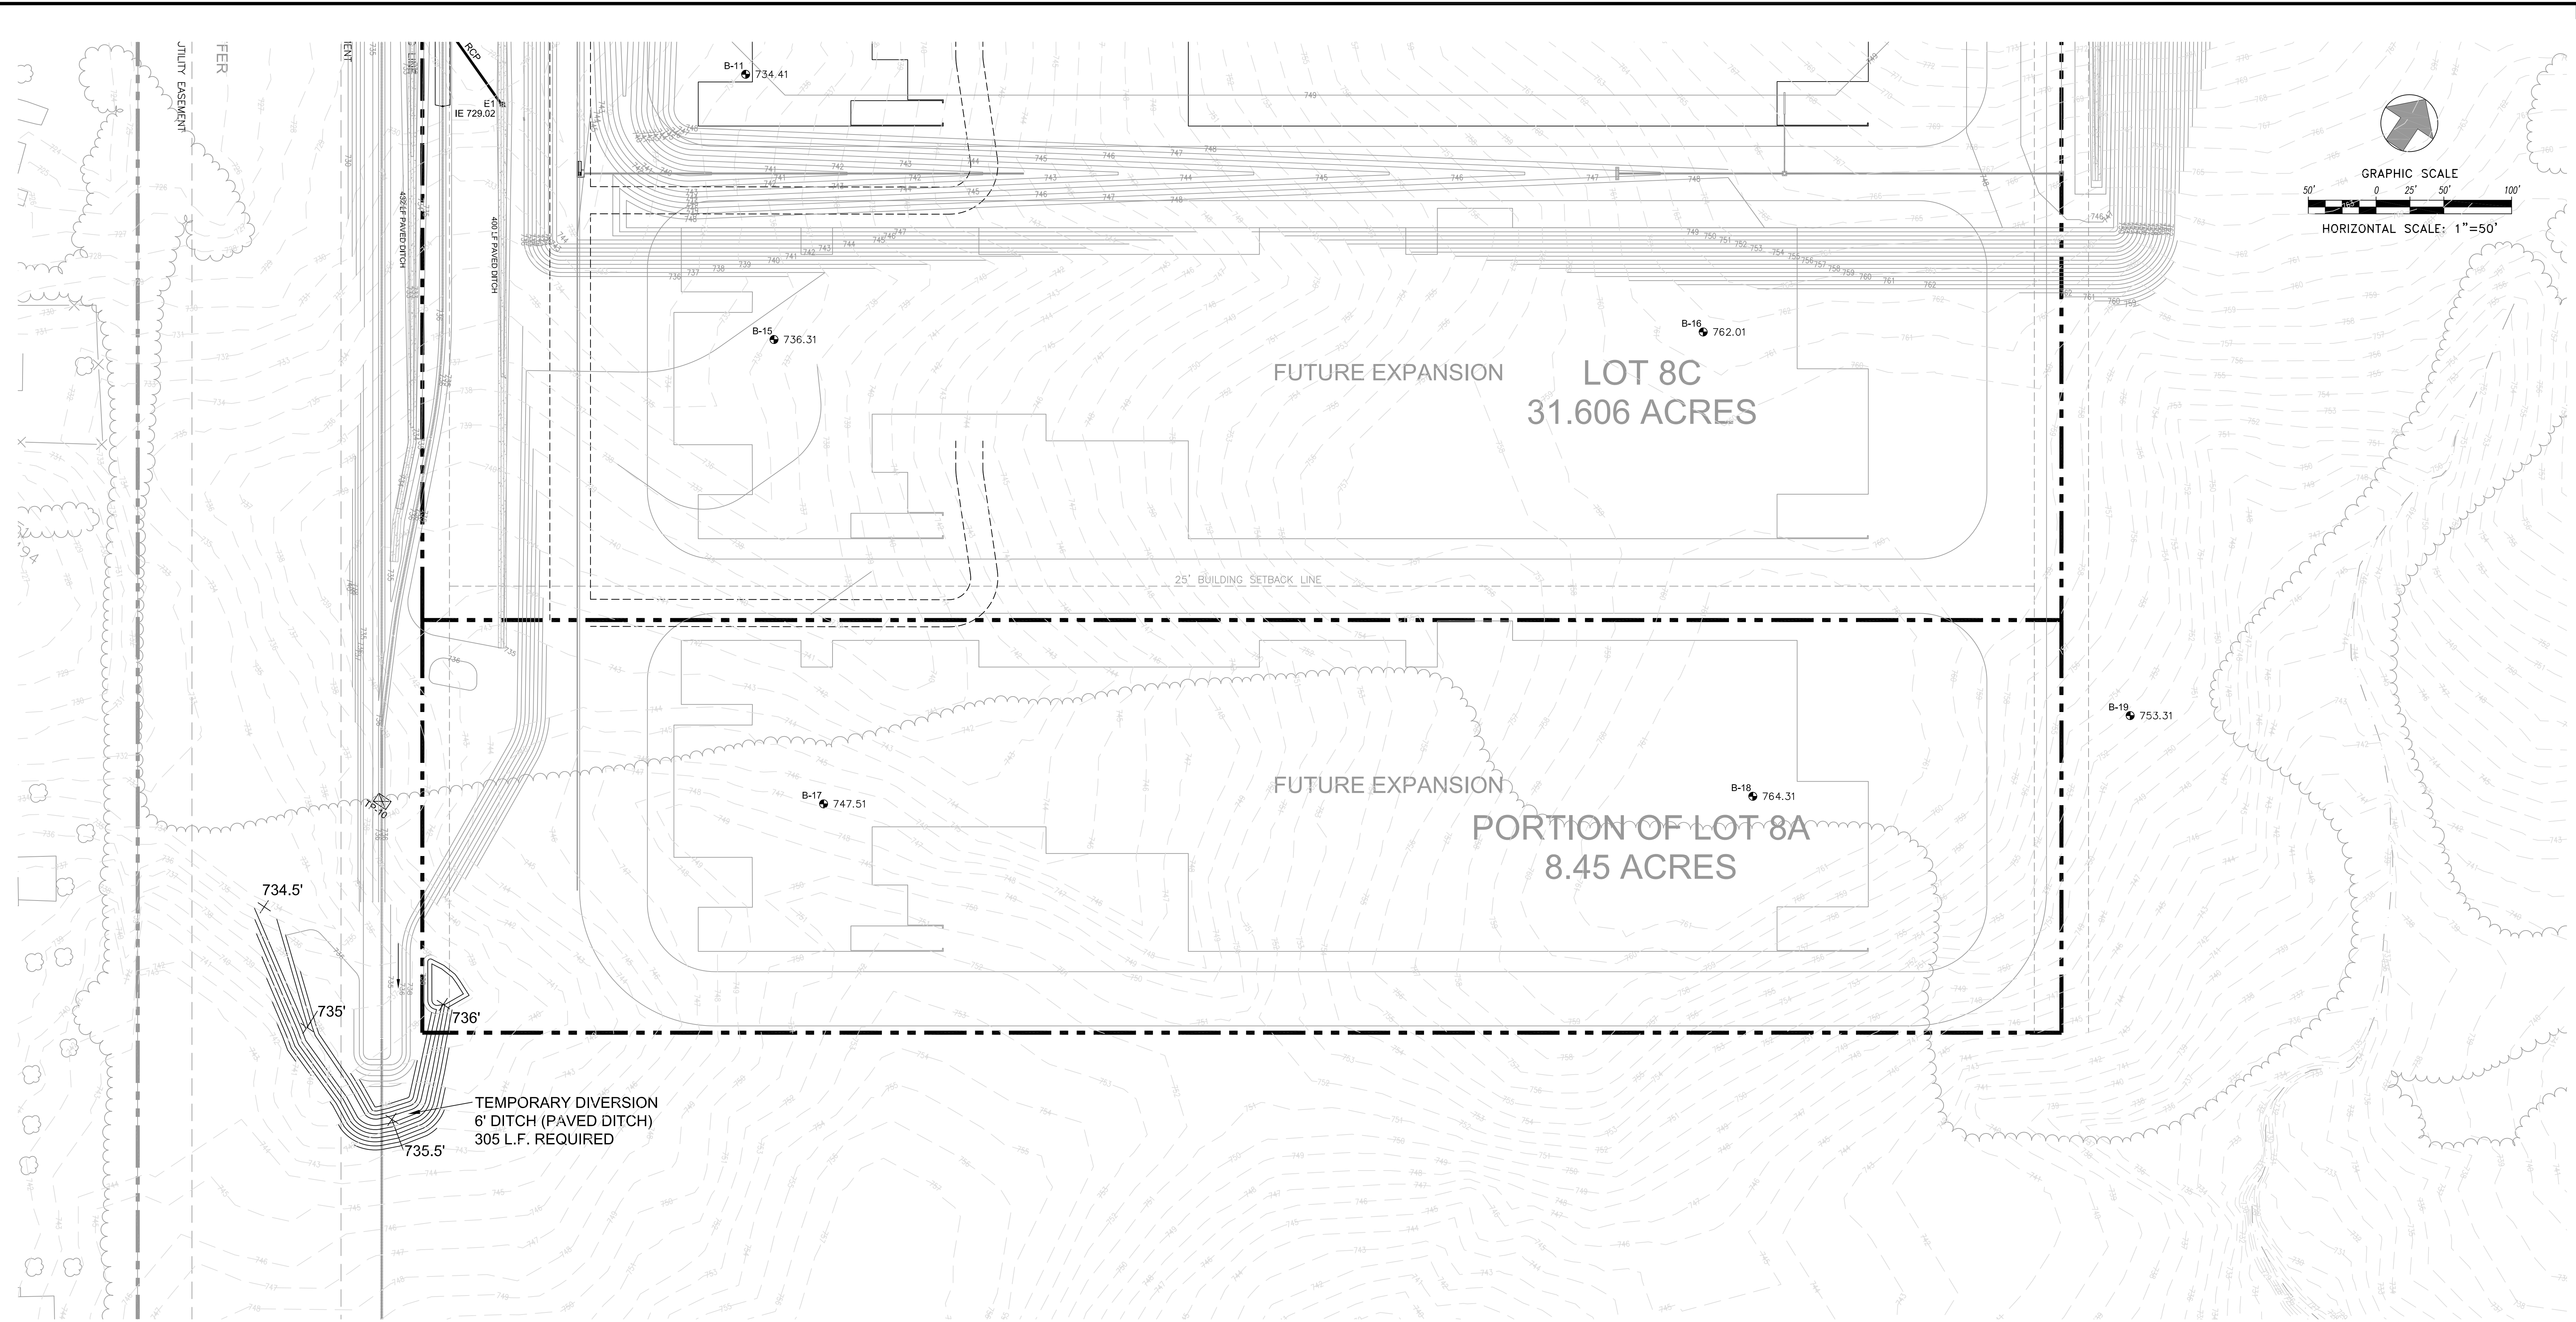

**UTILITY CONTACTS:**

**ELECTRIC**  
Brad Keown  
Kentucky Utilities  
242 West Dixie Avenue  
Elizabethtown, KY 42701-1554  
(270) 360-9511  
brad.keown@kge-ku.com

**SANITARY SEWER**  
City of Elizabethtown Sewer Department  
Scott Fiegler, Engineer  
Phone:270-765-6121, ext. 4237  
Fax: 270-737-6048  
E-mail:vcwwtp@elizabethtownky.gov  
2501 Galther Station Road

**NATURAL GAS**  
City of Elizabethtown, Ky Gas Department  
Matthew B. Hobbs - Engineer  
Phone:270-765-6121 ext. 4220  
Fax:270-769-0609  
E-mail:kim.compton@elizabethtownky.gov  
P.O. Box 550  
200 West Dixie Avenue  
Elizabethtown, KY 42701


**STORMWATER**  
City of Elizabethtown Stormwater Dept  
Robert Bush, P.E. Director of Stormwater Management  
Rebecca Heltz, Administrative Assistant  
Phone:270-765-6121 ext. 4328  
Fax:270-769-0609  
E-mail:rebecca.heltz@elizabethtownky.gov  
P.O. Box 550  
200 West Dixie Avenue  
Elizabethtown, KY 42701

**WATER**  
Hardin County Water District No. 2  
James Jeffries, General Manager  
Phone:(270) 737-1056  
FAX (270) 737-2301  
Street Address:  
360 Ring Road  
Elizabethtown, KY 42701  
Postal Address  
P.O. Box 970  
Elizabethtown, KY 42702

**INDUSTRIAL FOUNDATION**  
Elizabethtown Hardin County Industrial Foundation  
Rick Games, President  
111 West Dixie Avenue  
Elizabethtown, KY 42701  
Phone:270-737-0300  
Fax:270-765-3986  
E-Mail:rgames@eifky.org

**RAILROAD**  
P & L Railroad  
1st Floor - Administration Building  
1500 Kentucky Avenue, Paducah, KY 42003  
FAX: 270-444-4388  
VP & CHIEF ENGINEER  
G.F. (Gerald) Gupton  
Phone:270-444-4386  
E-mail:ggupton@palr.com

**COMMUNICATIONS**  
WINDSTREAM CORP.  
111 S Main Street  
Elizabethtown, KY 42701-1418  
Phone:(270) 737-4427 or 800-782-6206

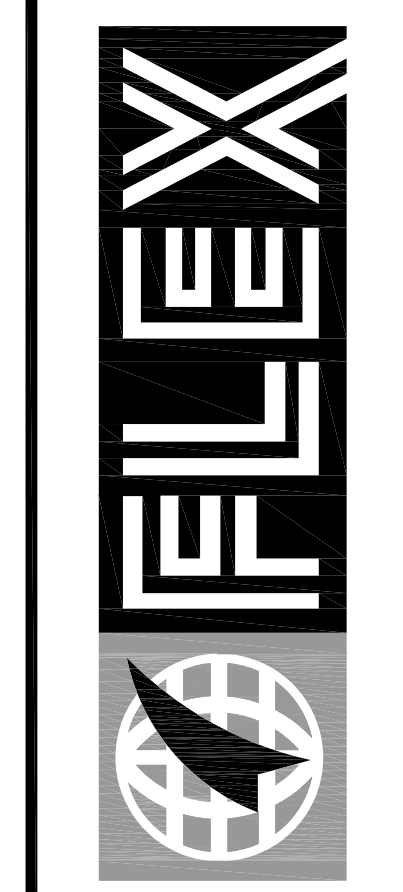

**FLEX FILMS (U.S.A.) INC.**  
1221 NORTH BLACK BRANCH ROAD  
ELIZABETHTOWN, KENTUCKY 42702  
PROJECT L-12 BOPET U.S.A.

DATE	REVISION	BY	AG.
10-2011	POST BID REVISIONS		

DESIGNED BY: G.A.R.  
DRAWN BY: J.R.M.  
CHECKED BY: G.A.R.  
REVIEWED BY: G.A.R.  
DATE: JUNE 2011  
SCALE: AS SHOWN

This document contains confidential information of FLEX FILMS (U.S.A.) INC. and its subsidiaries. It is intended for the use of the recipient only. The design, construction, installation and the design shall remain the property of FLEX FILMS (U.S.A.) INC. No part of this document may be reproduced or transmitted in any form or by any means, electronic or mechanical, including photocopying, recording, or by any information storage and retrieval system, without the prior written permission of FLEX FILMS (U.S.A.) INC.

**nsc**  
OF KENTUCKY, INC.  
624 Wallington Way  
Lexington, KY 40503  
www.nscinc.com

Engineers  
Architects  
Planners  
Phone: (859) 223-5684  
Fax: (859) 223-2607

**DRAWING NO.**  
UFL-L12  
C-101.1A

**DETAILED DEVELOPMENT PLAN (SOUTH)**