



PLAN VIEW

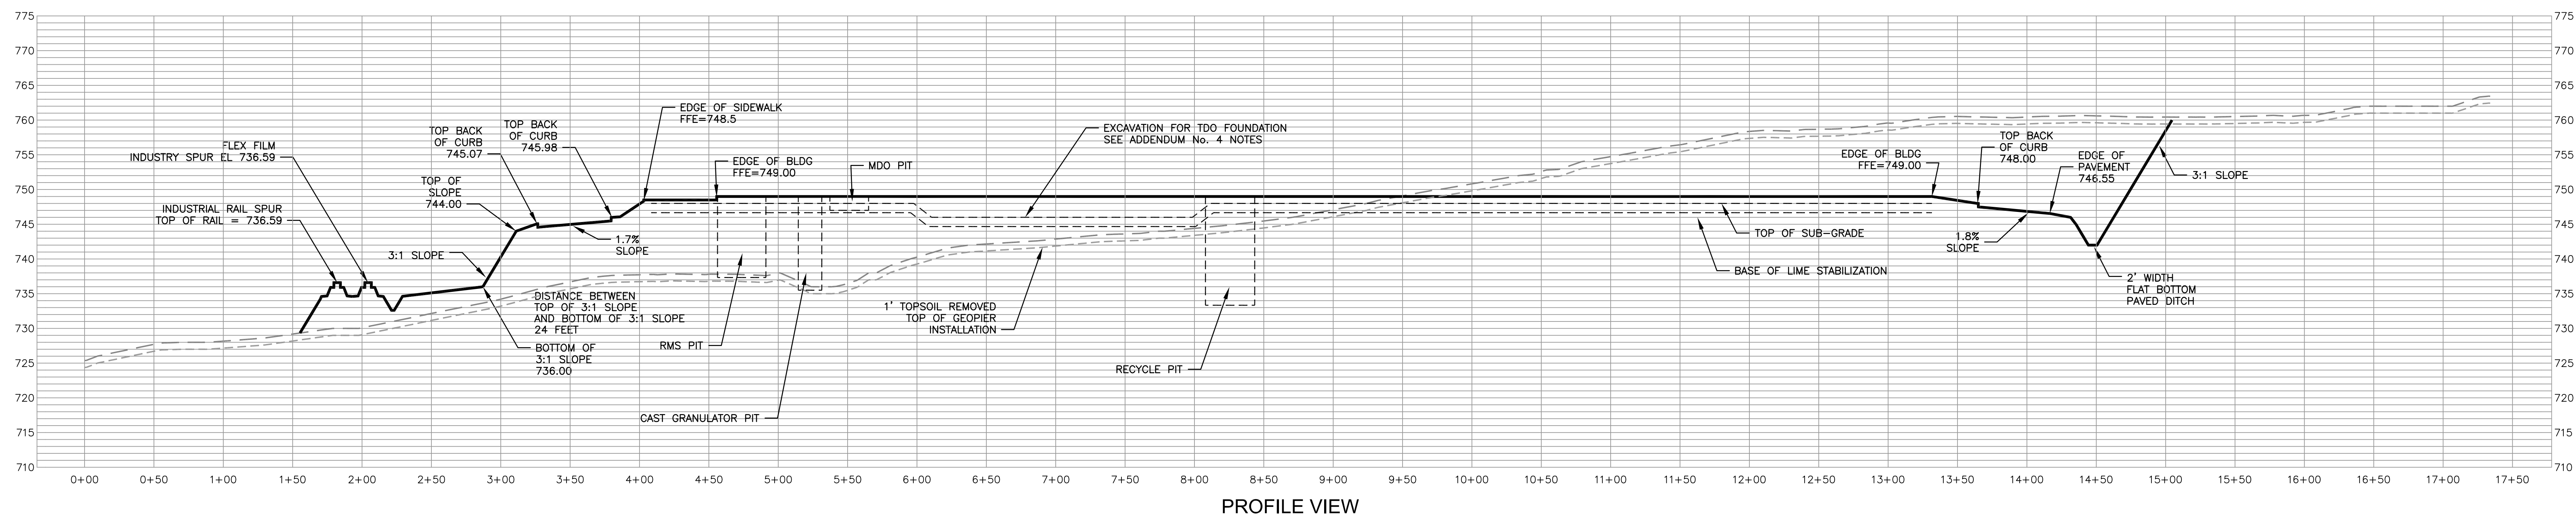

PROFILE VIEW

FOUNDATION PROFILE

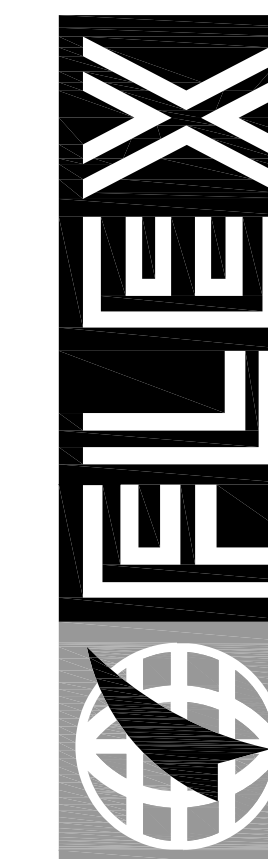

FLEX FILMS (U.S.A.) INC.
 1221 NORTH BLACK BRANCH ROAD
 ELIZABETHTOWN, KENTUCKY 42702

PROJECT L-12 BOPET U.S.A.

DATE	BY	REVISION
10-2011	A.G.	
		POST BID REVISIONS

PROJECT NO. 2064-25
 DESIGNED BY G.A.R.
 DRAWN BY J.R.M.
 CHECKED BY G.A.R.
 REVIEWED BY G.A.R.
 DATE JUNE 2011
 SCALE AS SHOWN

nsc
 OF KENTUCKY, INC.
 Engineers
 Architects
 Planners
 624 Wellington Way
 Lexington, KY 40503
 Phone: (859)223-5694
 Fax: (859)223-2607
 www.nscinc.com

DRAWING NO.
UFL-L12
C-101.7