
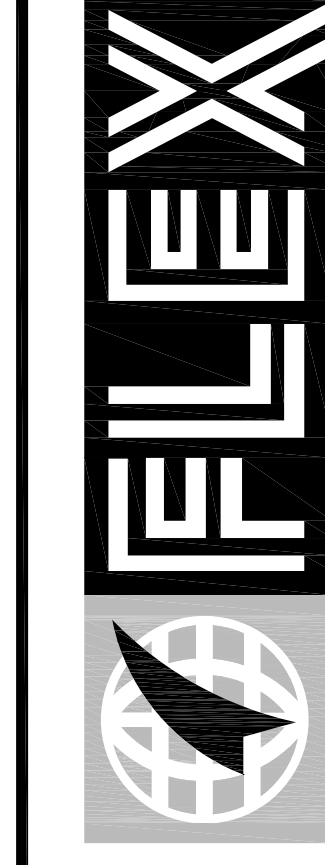
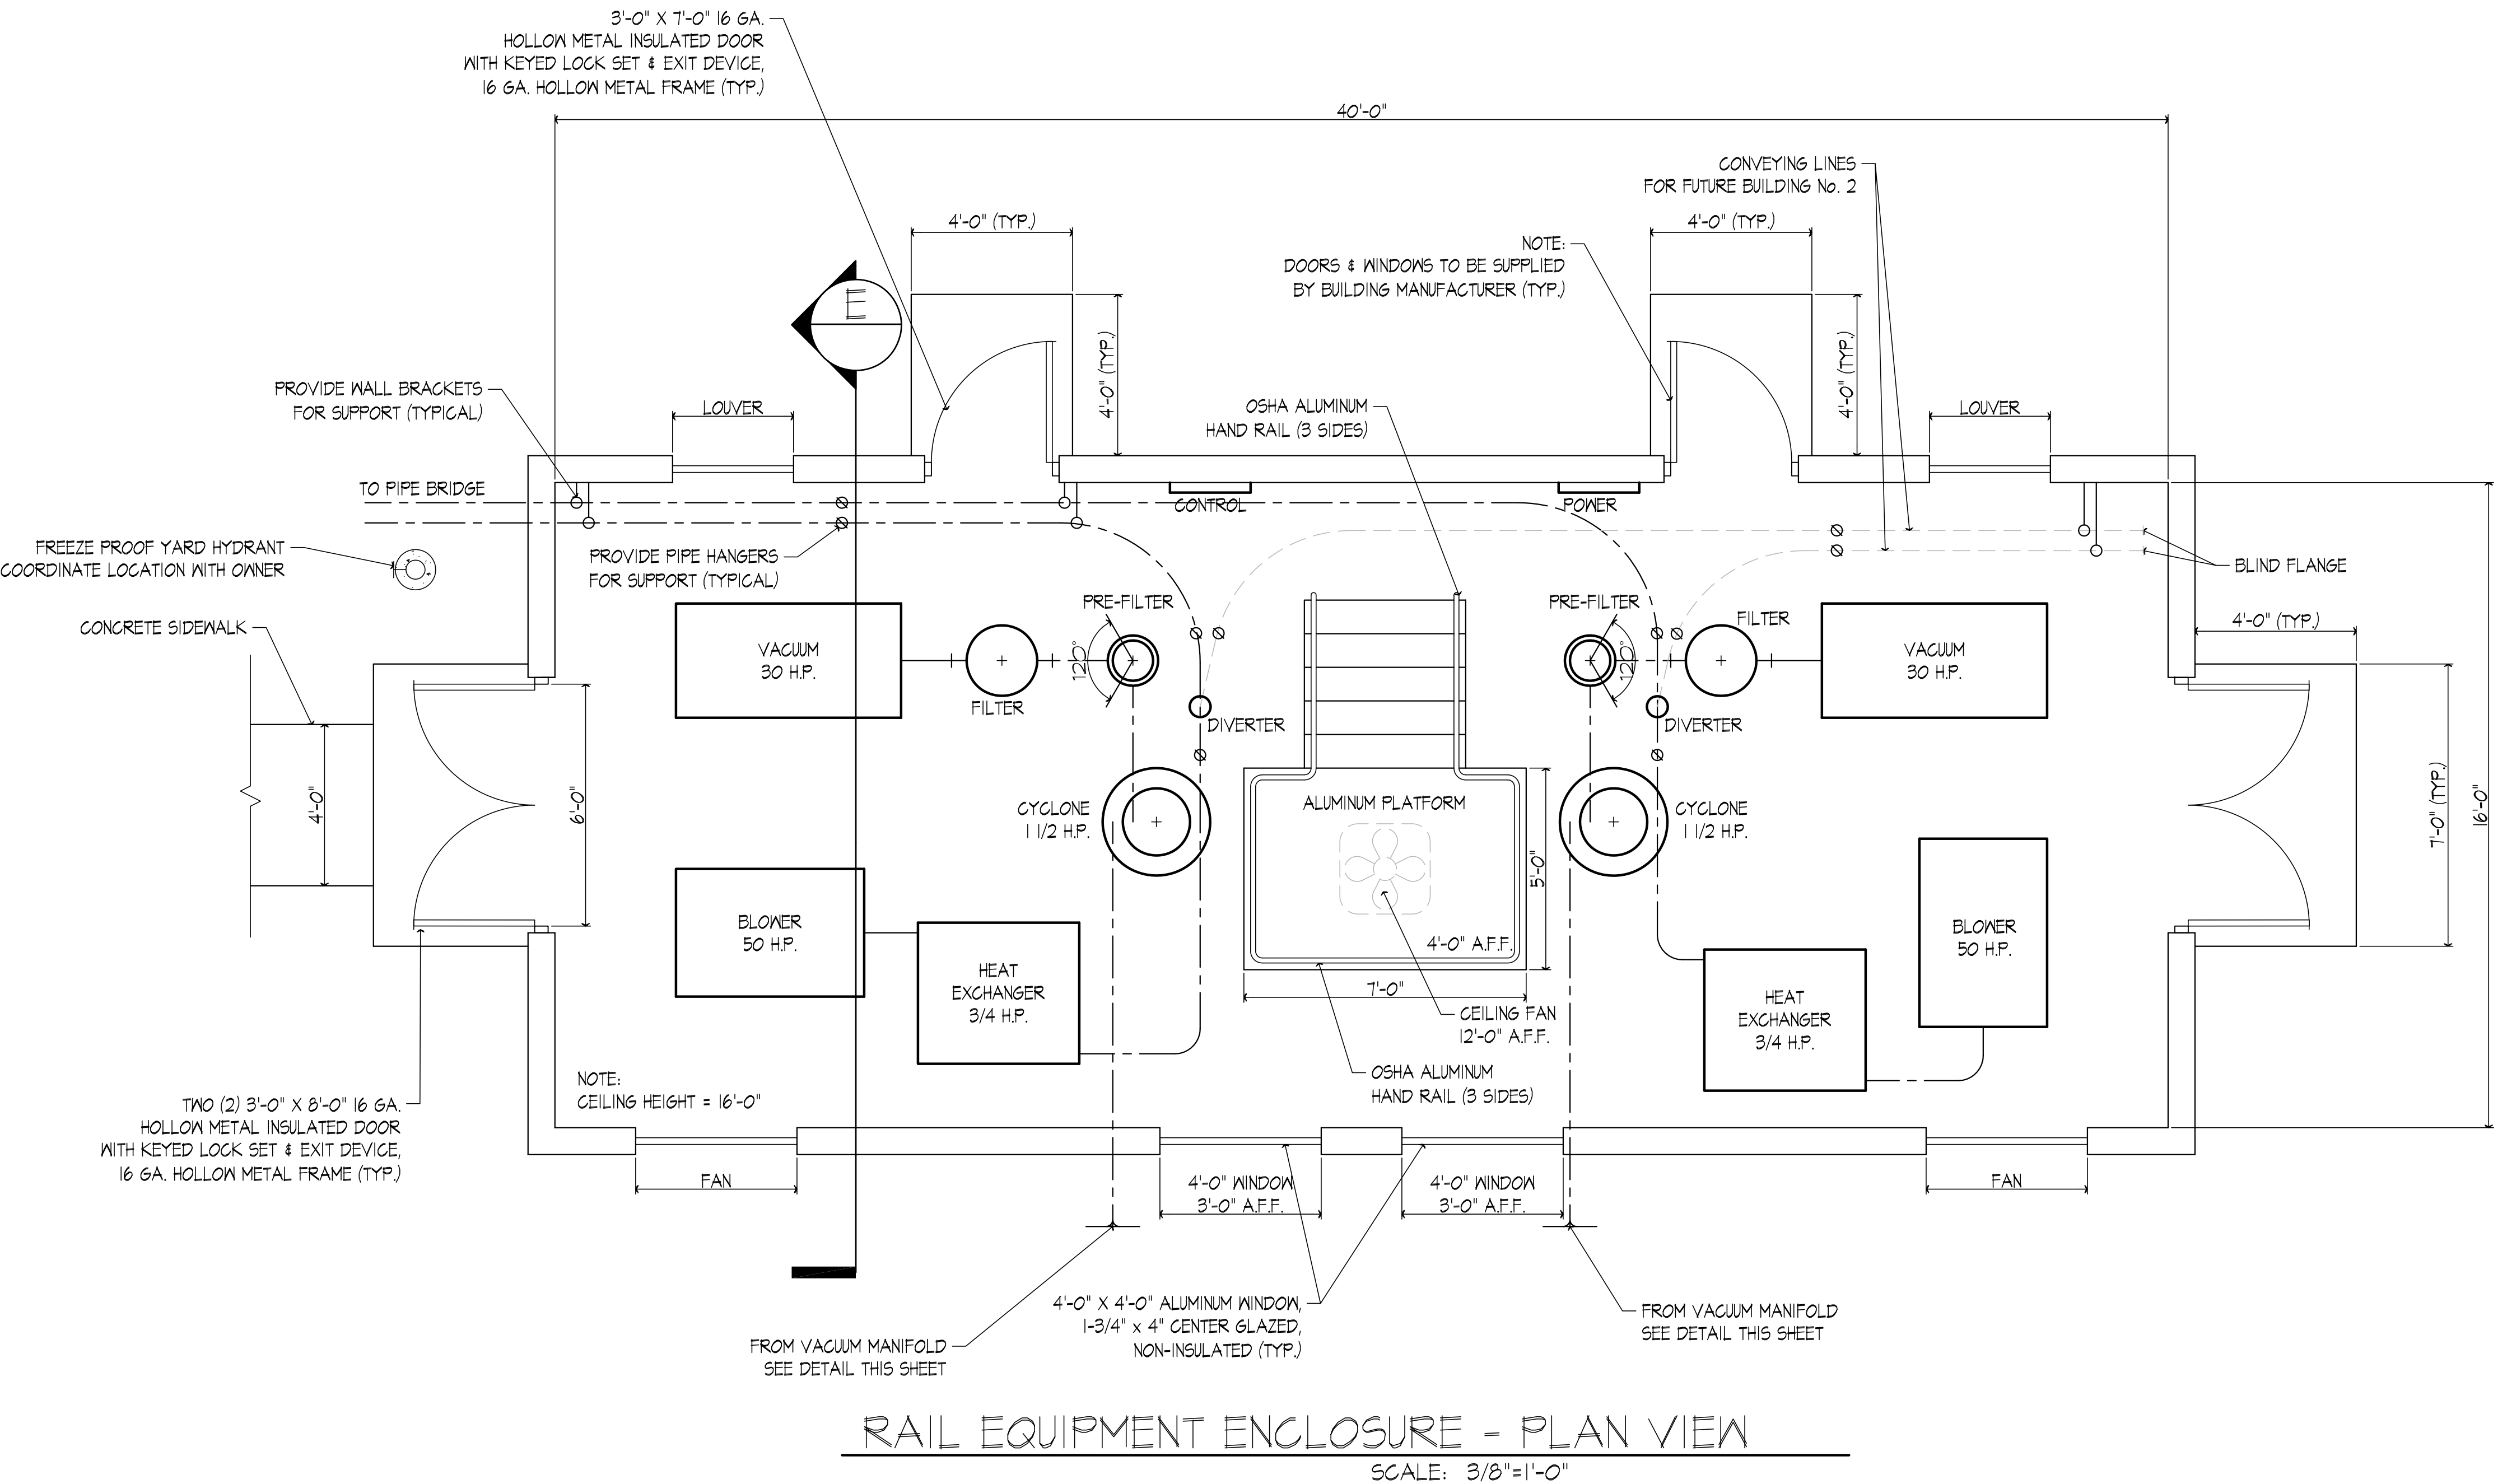
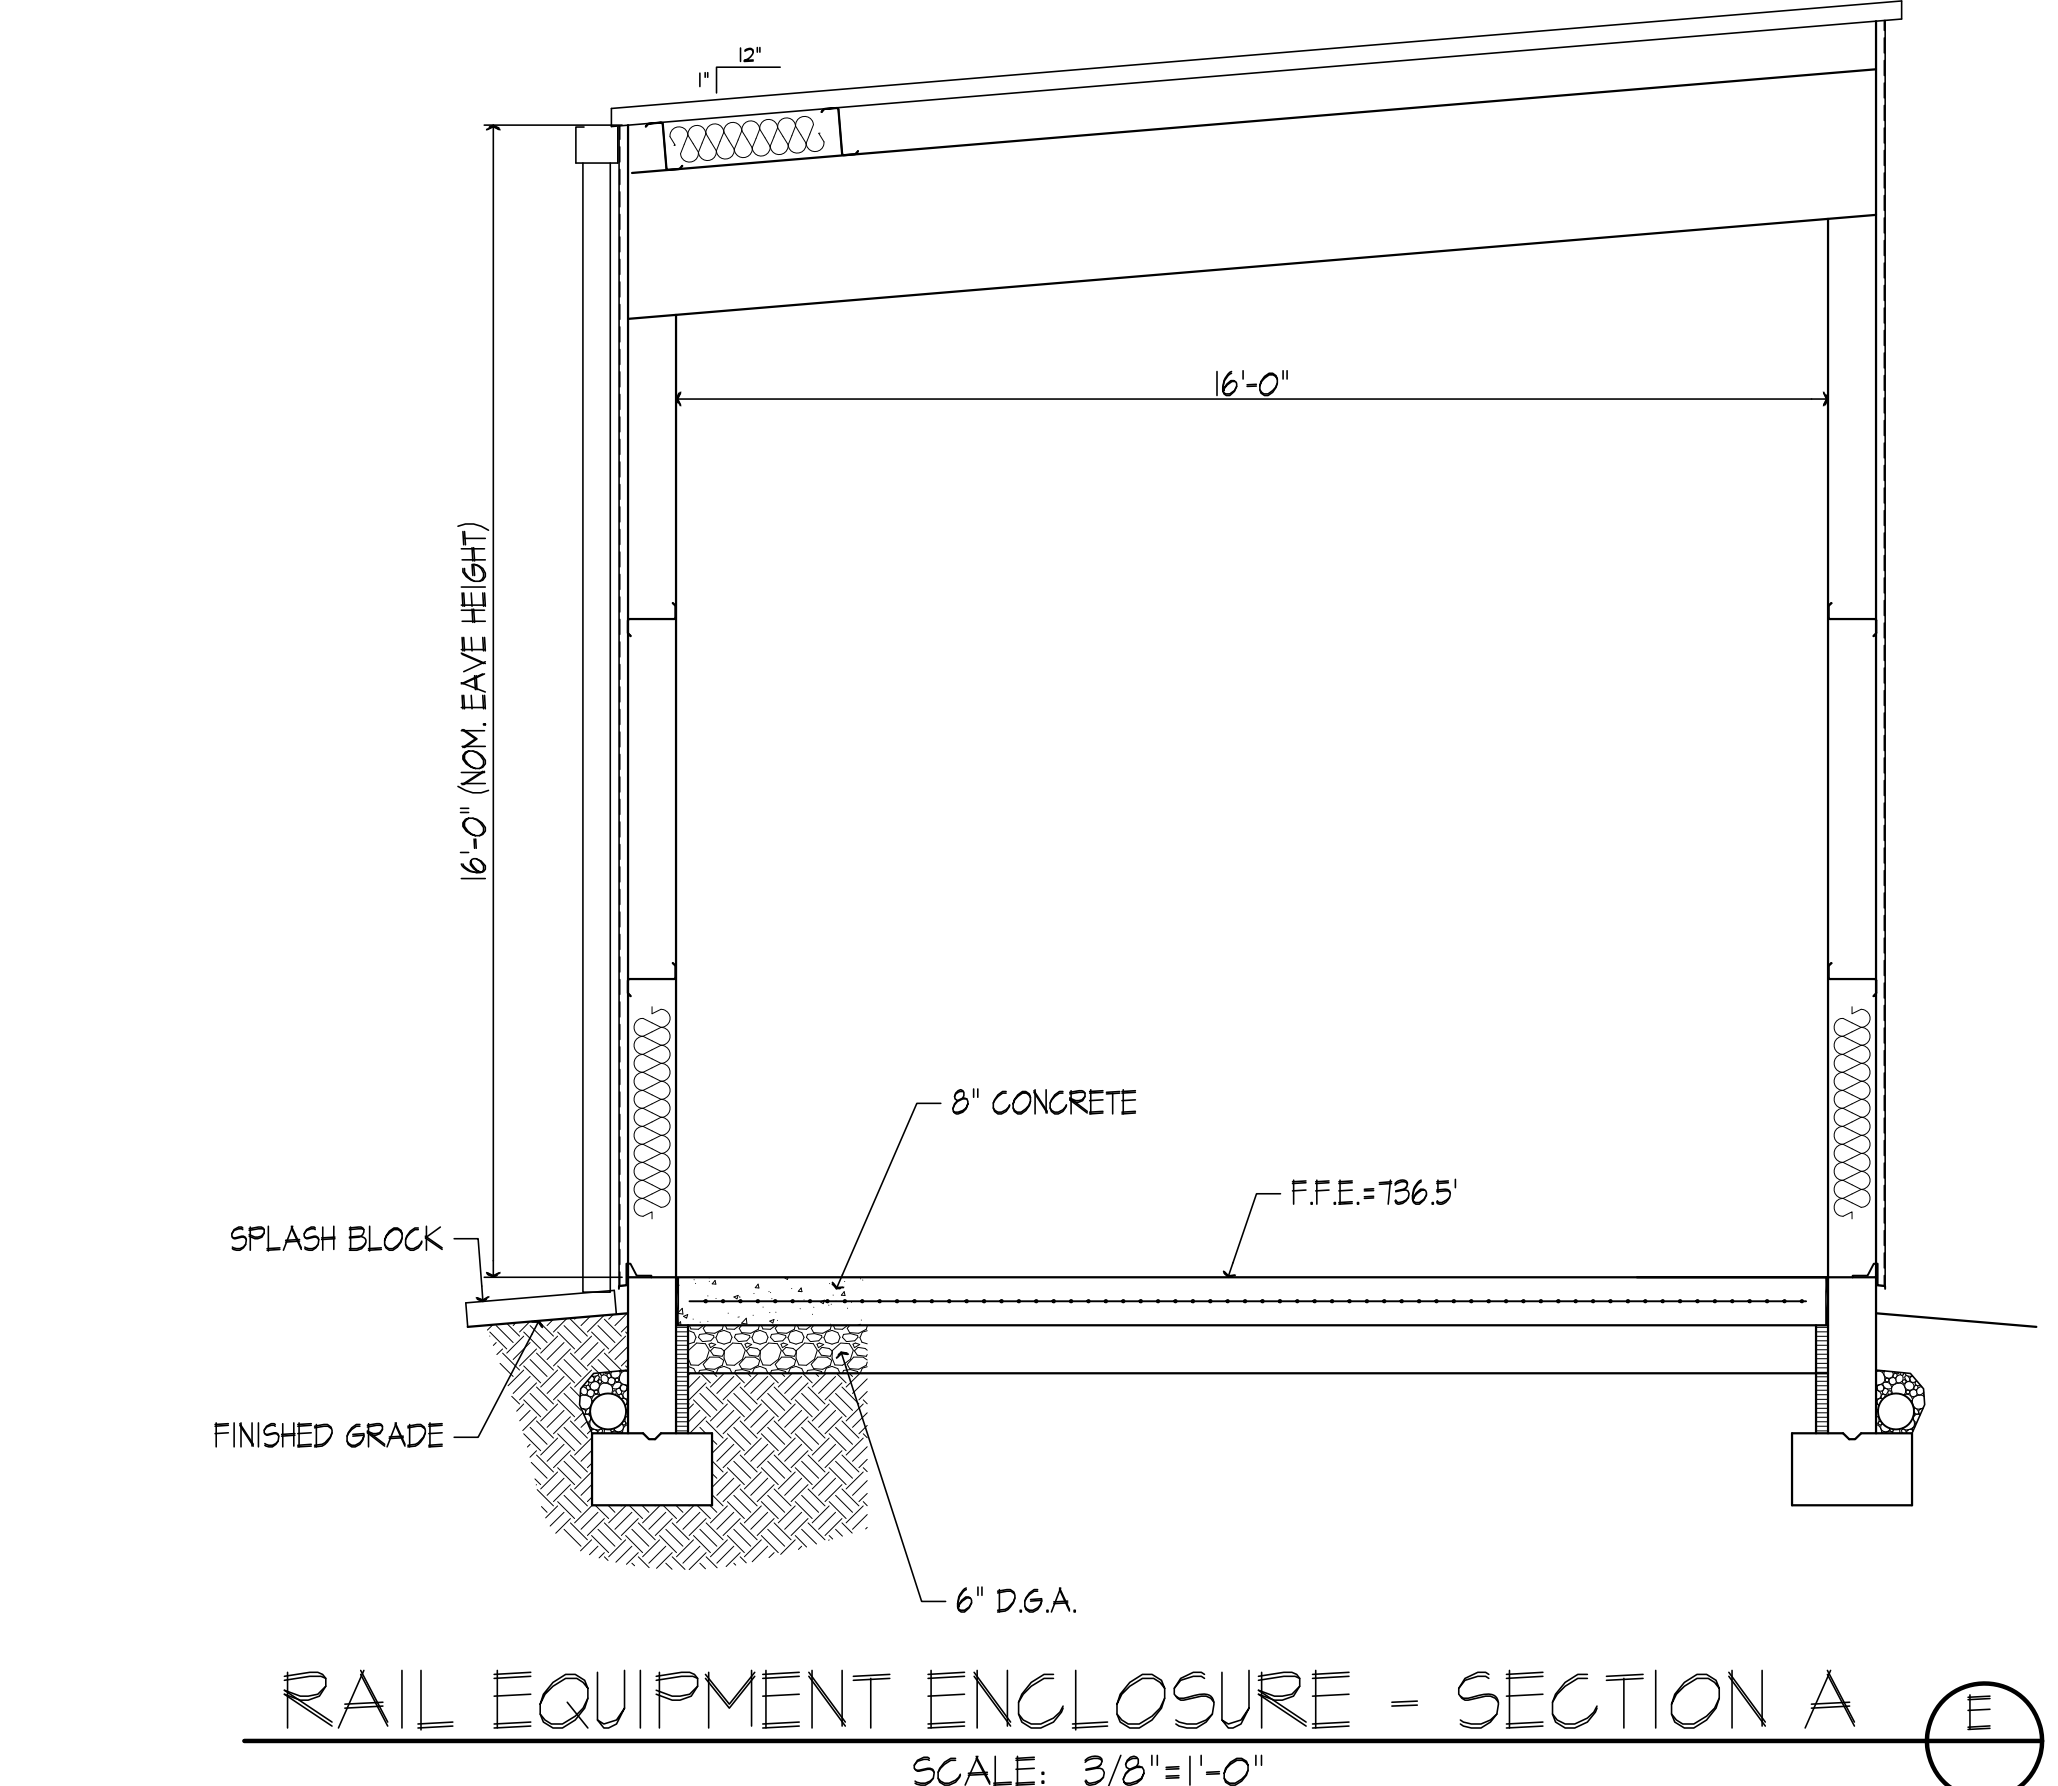
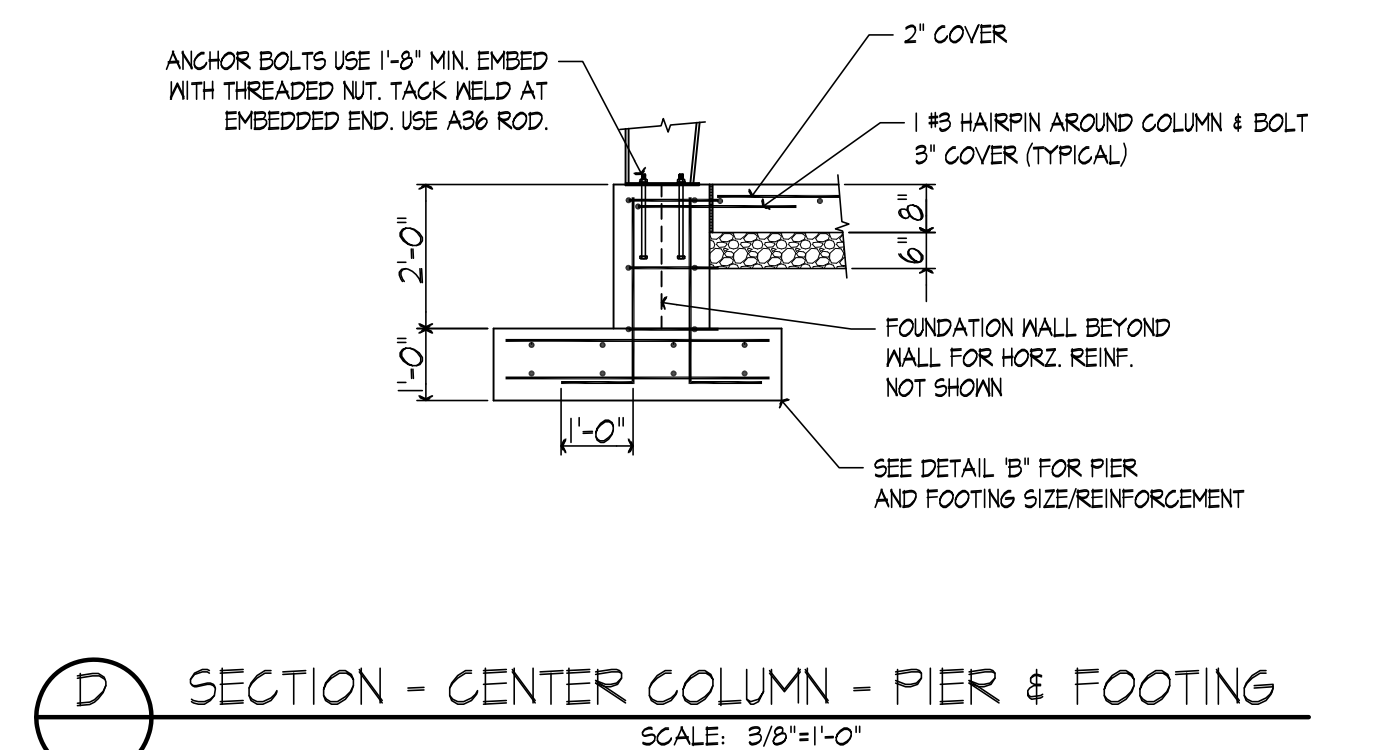
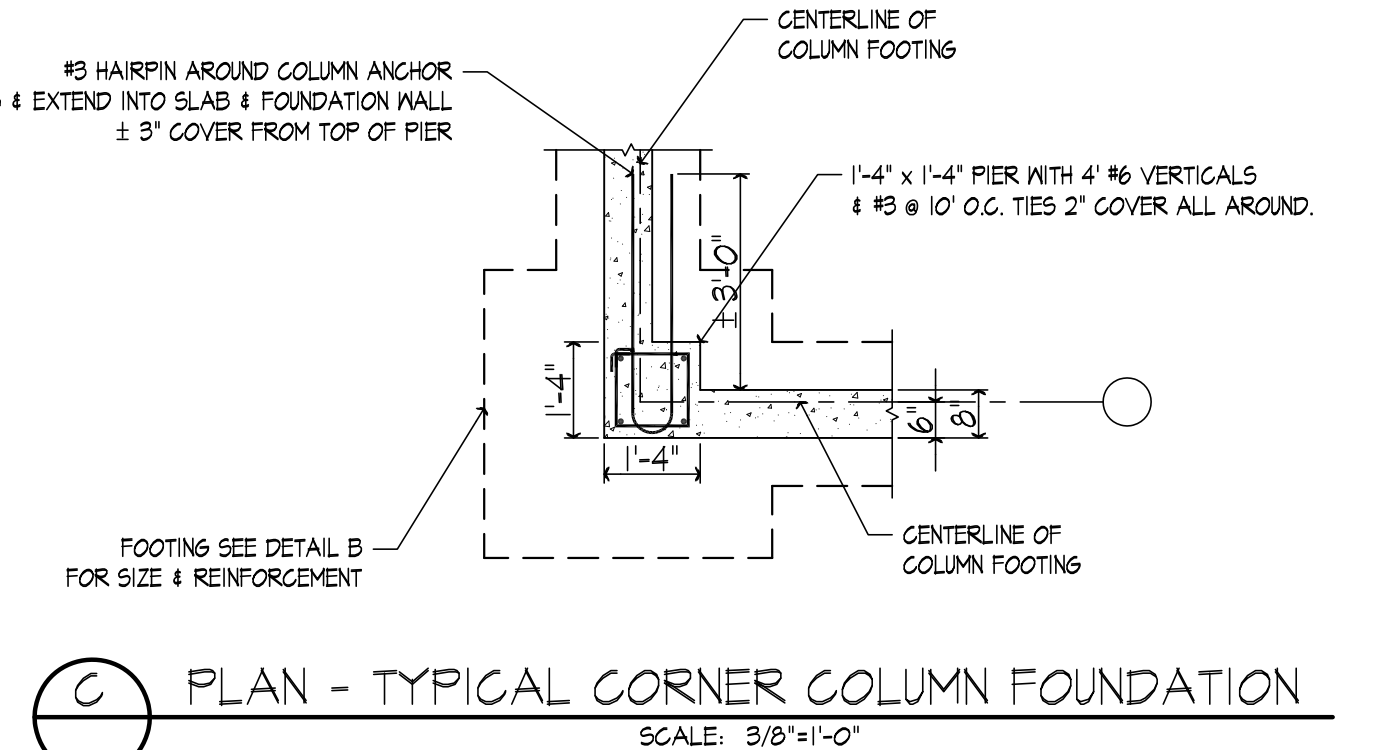
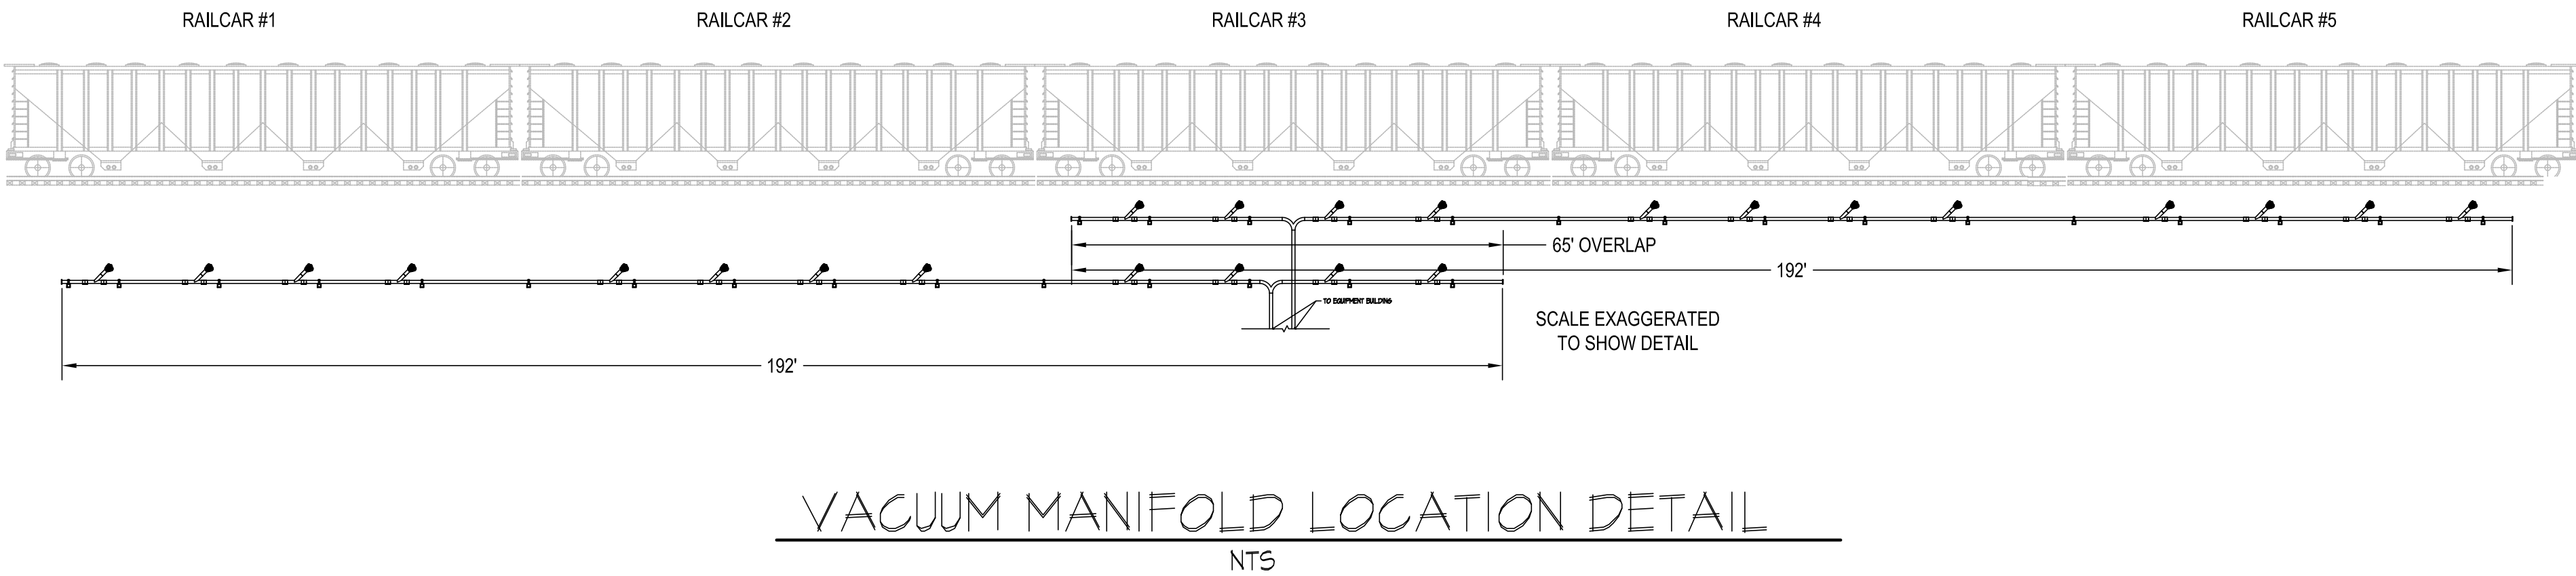
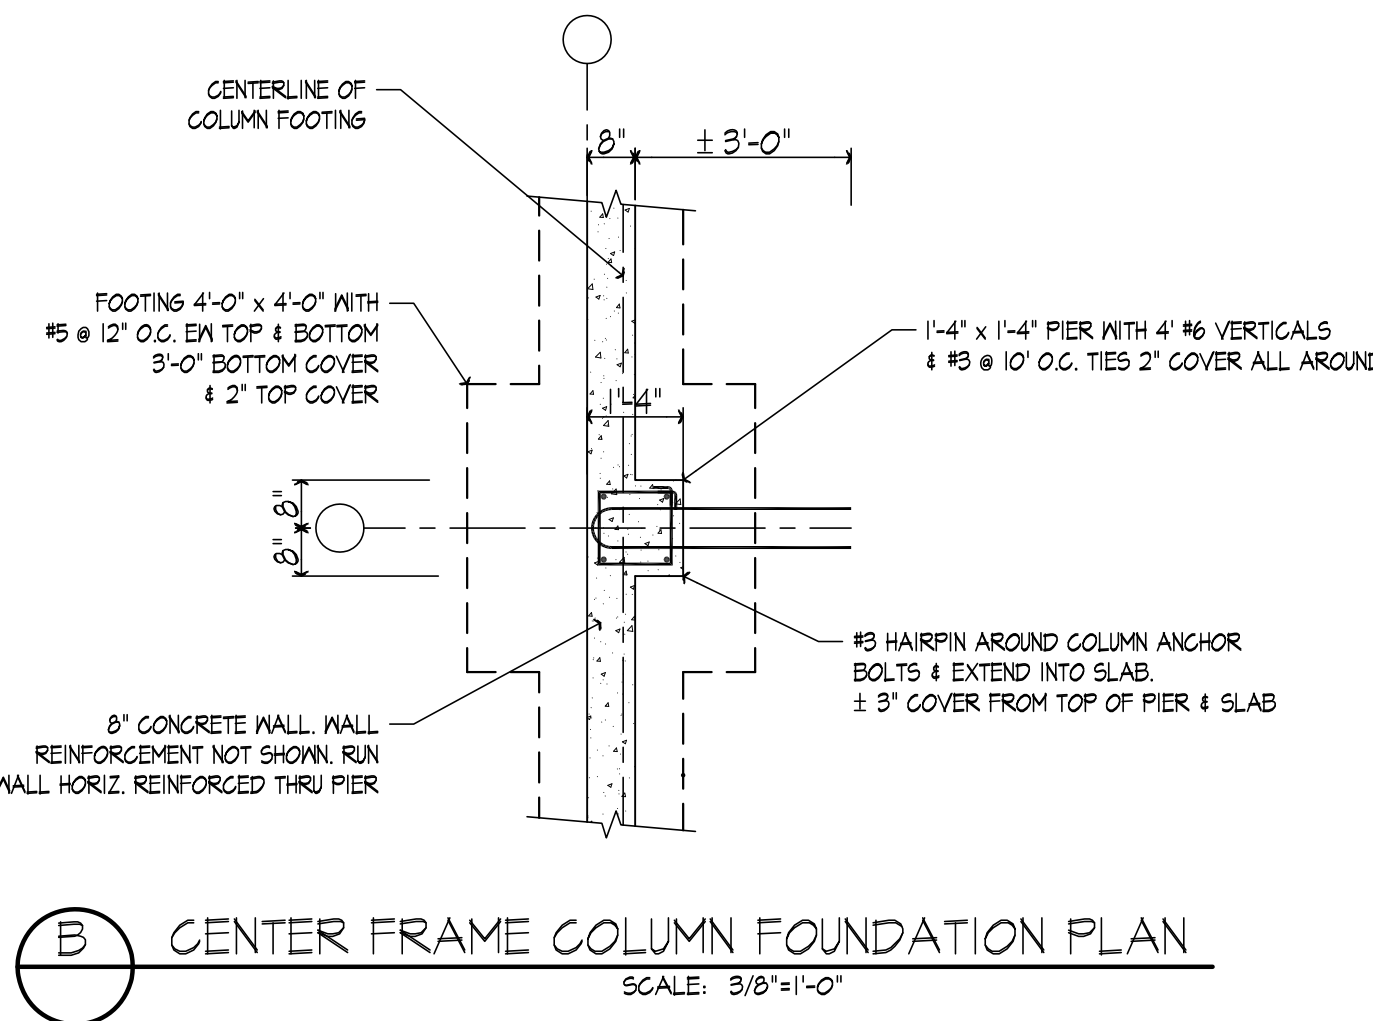


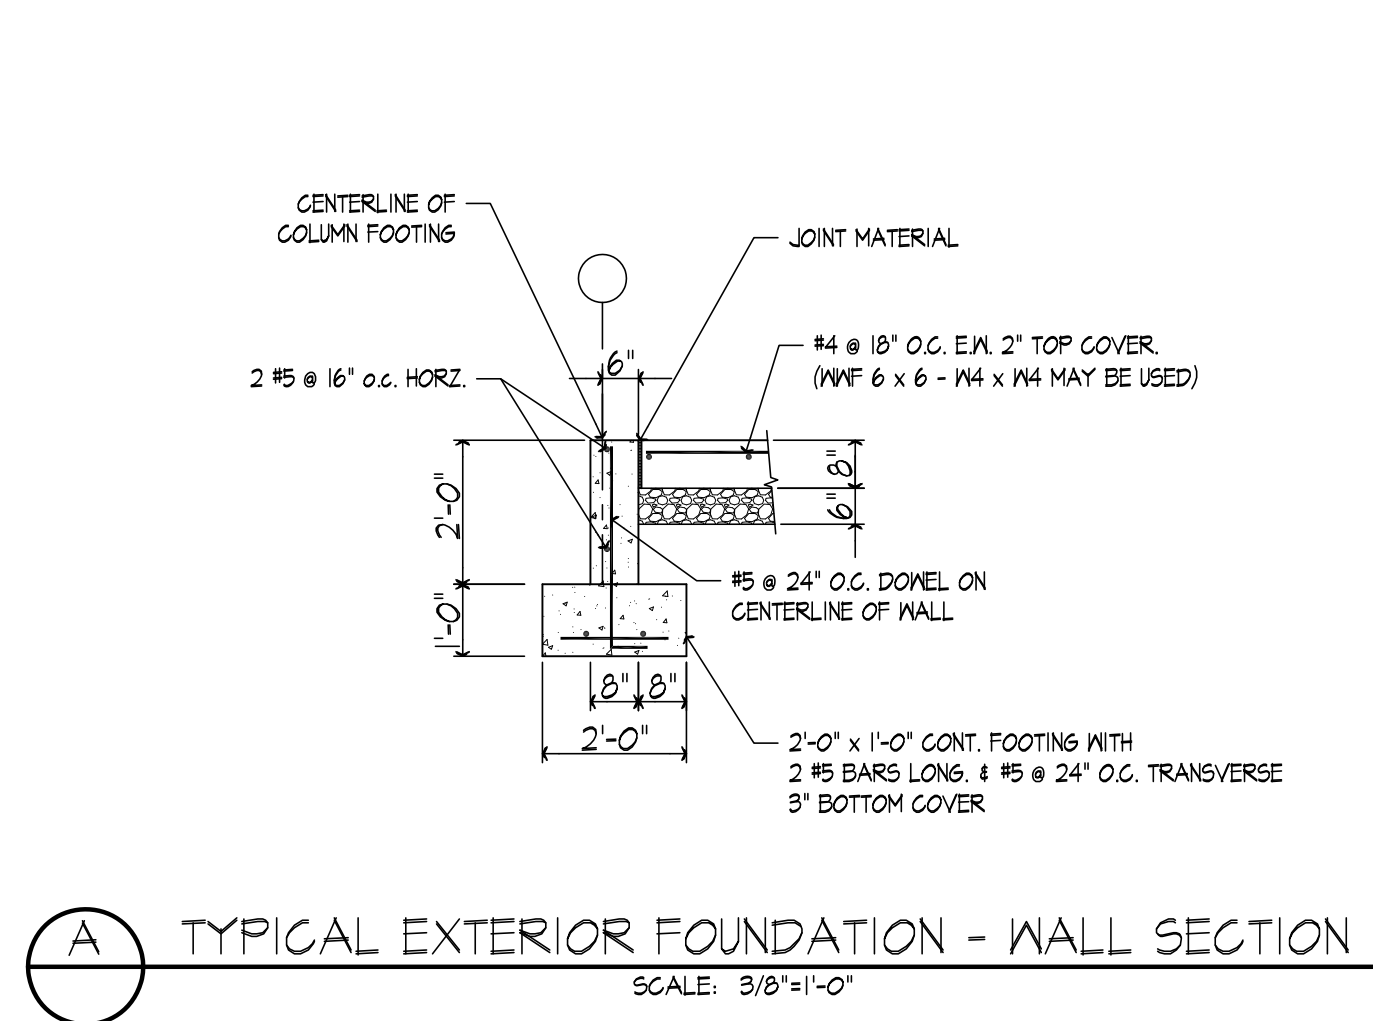

FLEXFILMS, U.S.A., LLC
 1221 NORTH BLACK BRANCH ROAD
 ELIZABETHTOWN, KENTUCKY 42702

PROJECT L-12 BOPET U.S.A.

DATE	REVISION	BY

PROJECT NO. 2064-25
 DESIGNED BY: A/S
 DRAWN BY: A/S
 CHECKED BY: G/R
 REVIEWED BY: J/L
 DATE: JULY 2011
 SCALE: AS NOTED

Engineers
 Architects
 Planners
OF KENTUCKY, INC.

524 Washington Way
 Louisville, KY 40203
 Phone: (502) 253-5884
 Fax: (502) 253-5887
 www.msefiles.com

DRAWING NO.
UFL-L12
C-105

RAIL EQUIPMENT ENCLOSURE