




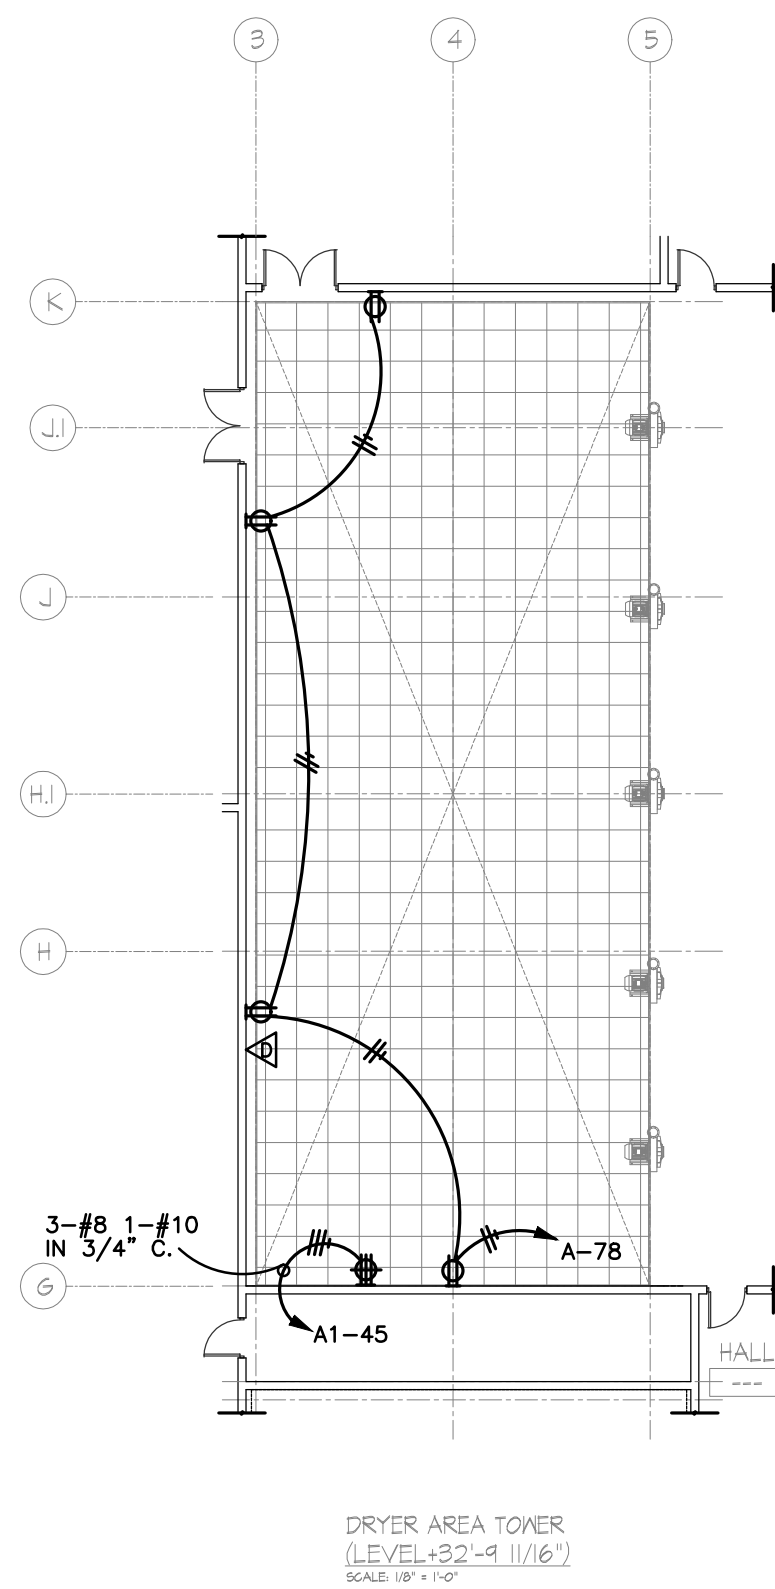


DRYER AREA TOWER
SCALE: 1/8\"/>

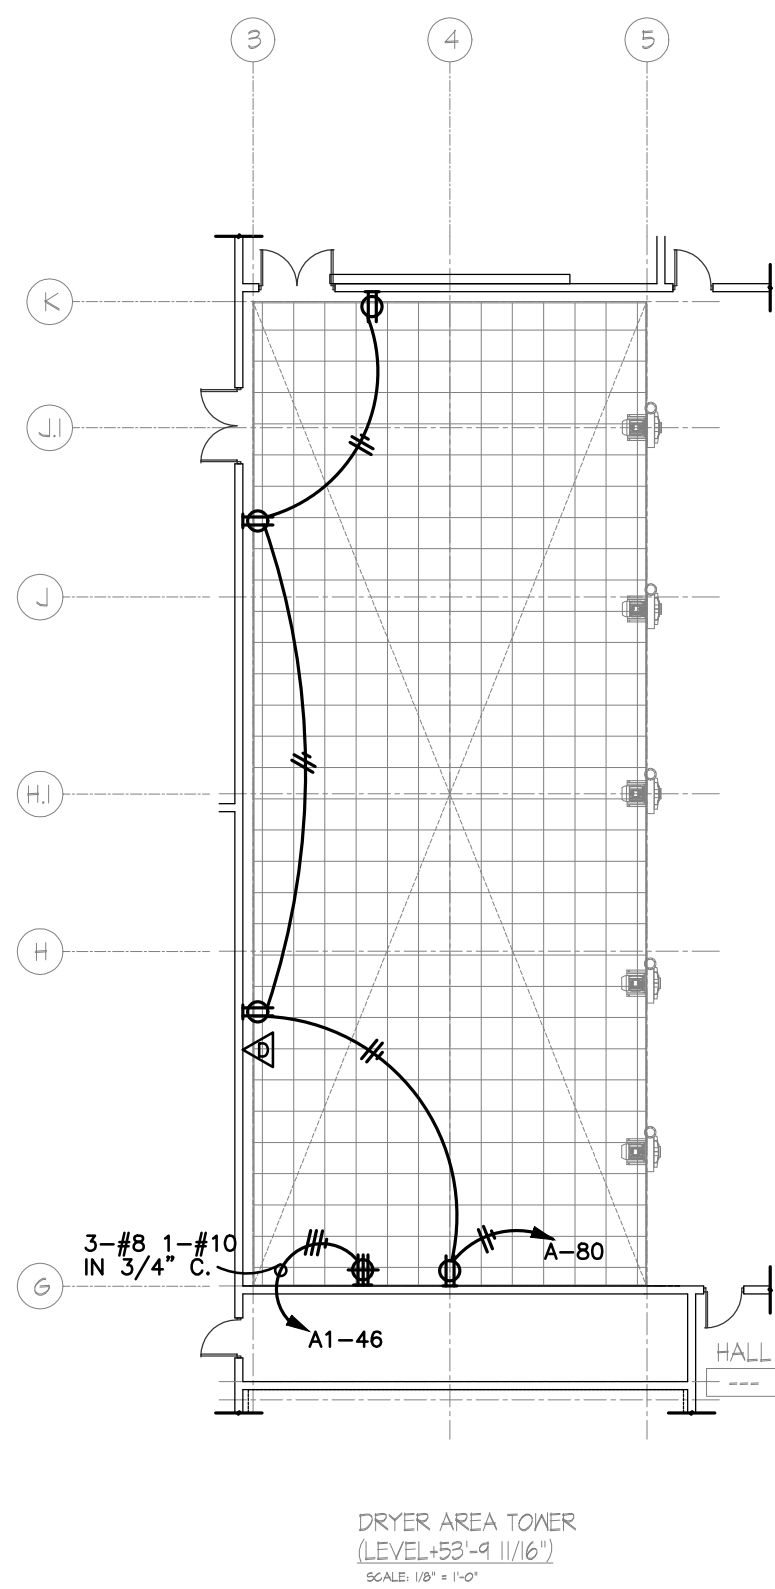


DRYER AREA TOWER
SCALE: 1/8\"/>

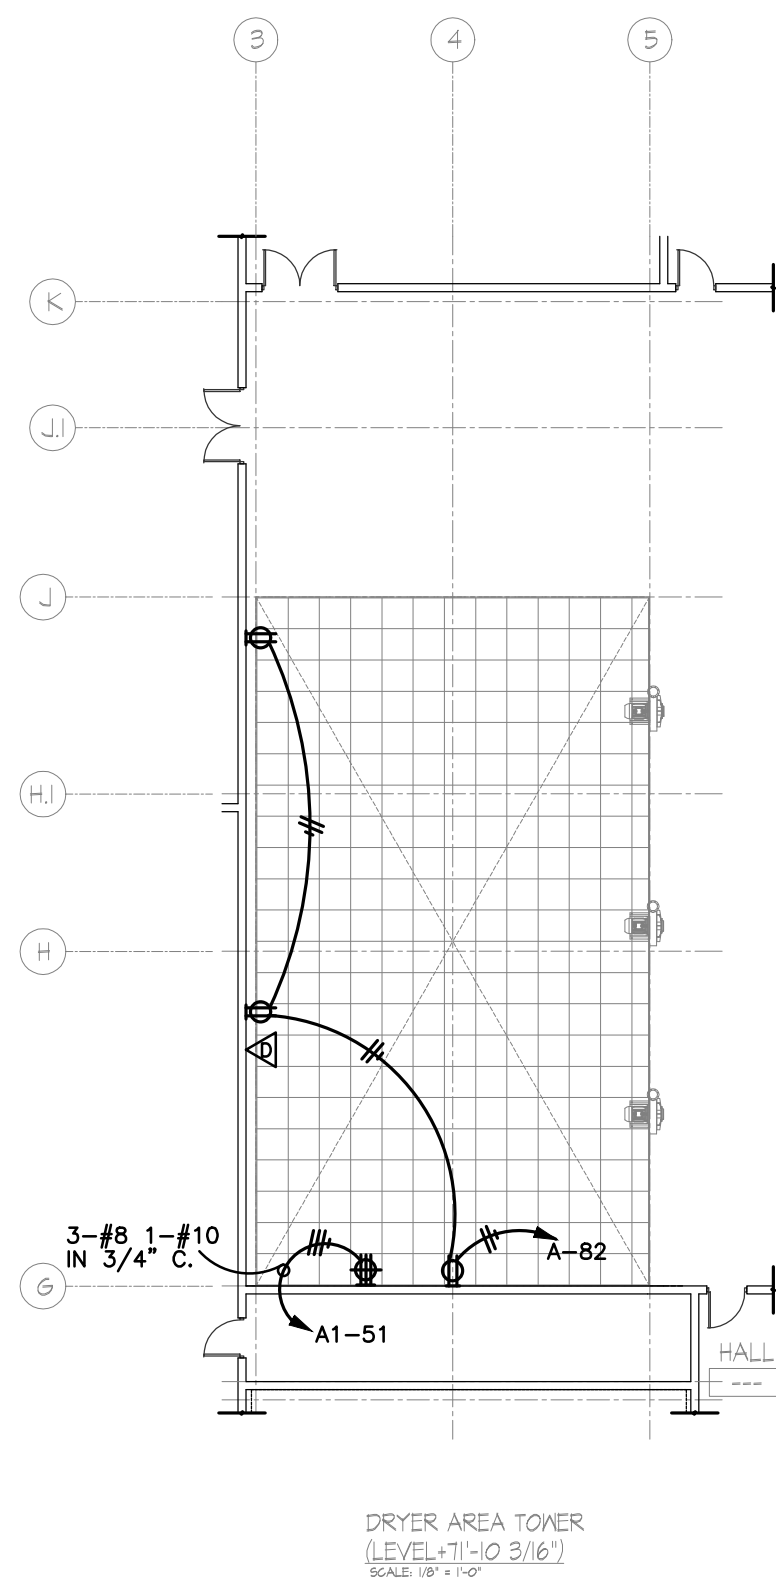


DRYER AREA TOWER
SCALE: 1/8\"/>

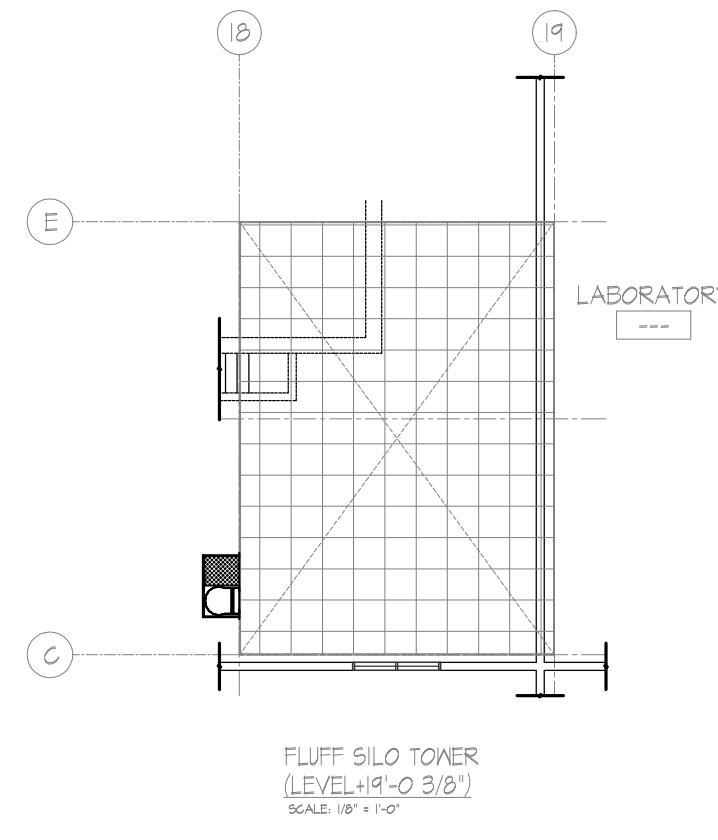

FLUFF SILO TOWER
SCALE: 1/8\"/>

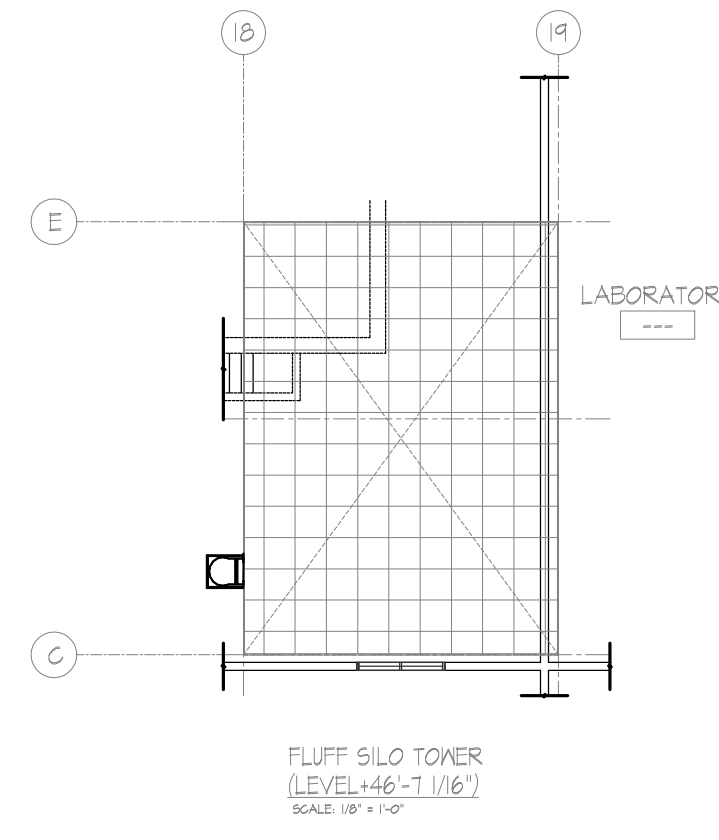

FLUFF SILO TOWER
SCALE: 1/8\"/>

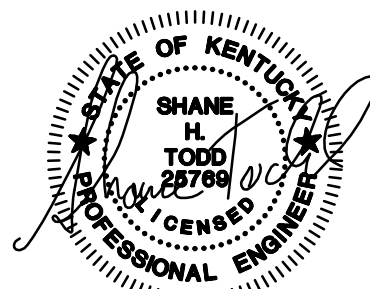


FLEXFILMS, U.S.A., LLC
 1221 NORTH BLACK BRANCH ROAD
 ELIZABETHTOWN, KENTUCKY 42702
PROJECT L-12 BOPET U.S.A.

PROJECT NO.	DESIGNED BY	CHECKED BY	DATE	REVISION	BY
8529-02	JVB	JVB	JULY 2011	AS NOTED	

nse
OF KENTUCKY, INC.
 Engineers
 Architects
 Planners
 624 Wellington Way
 Lexington, KY 40503
 Phone: (859)223-5664
 Fax: (859)223-2607
 www.nseaz.com

DRAWING NO.
UFL-L12
E-004