




DRYER AREA TOWER

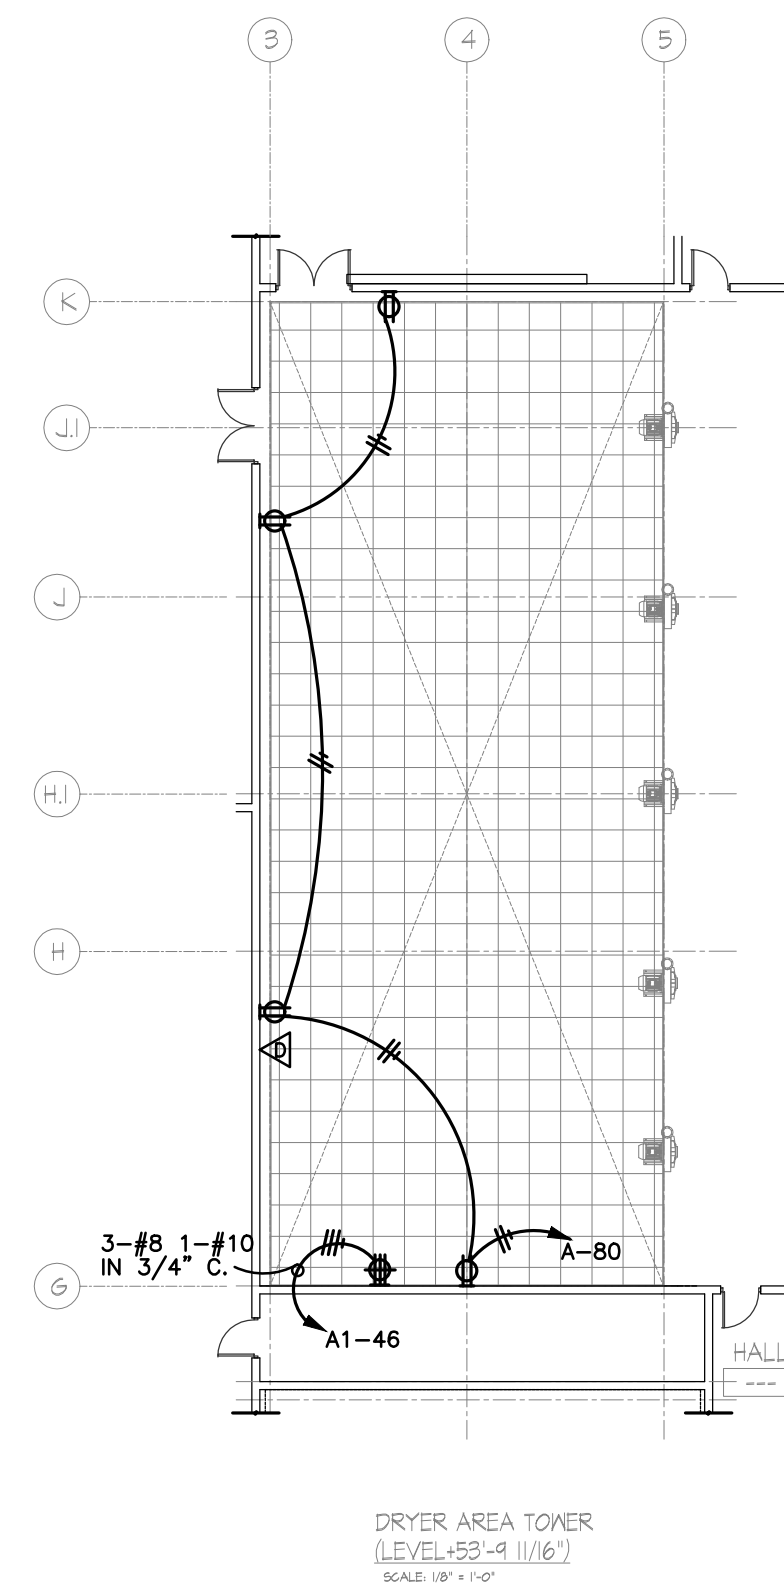


DRYER AREA TOWER

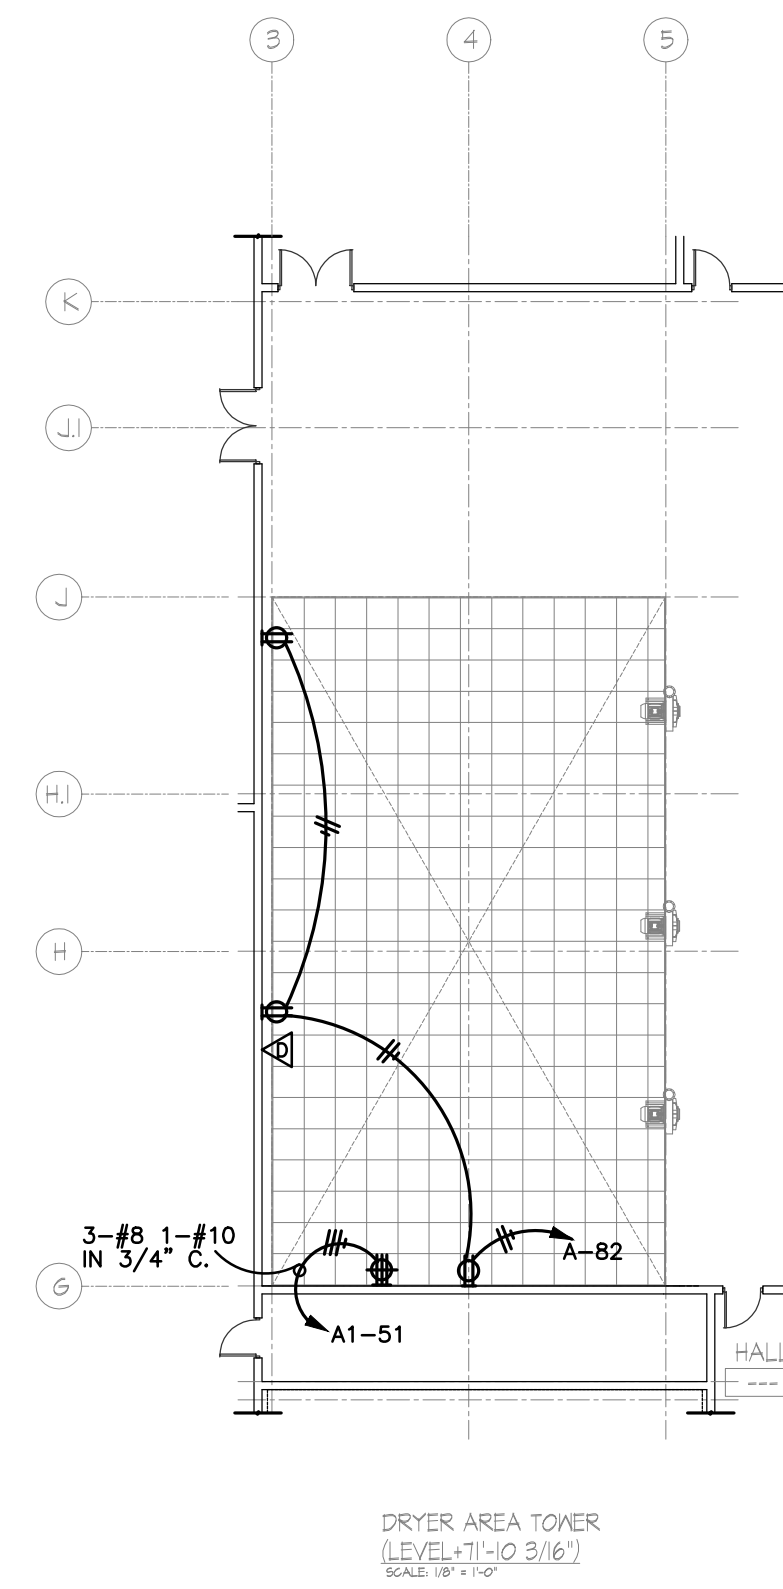


DRYER AREA TOWER

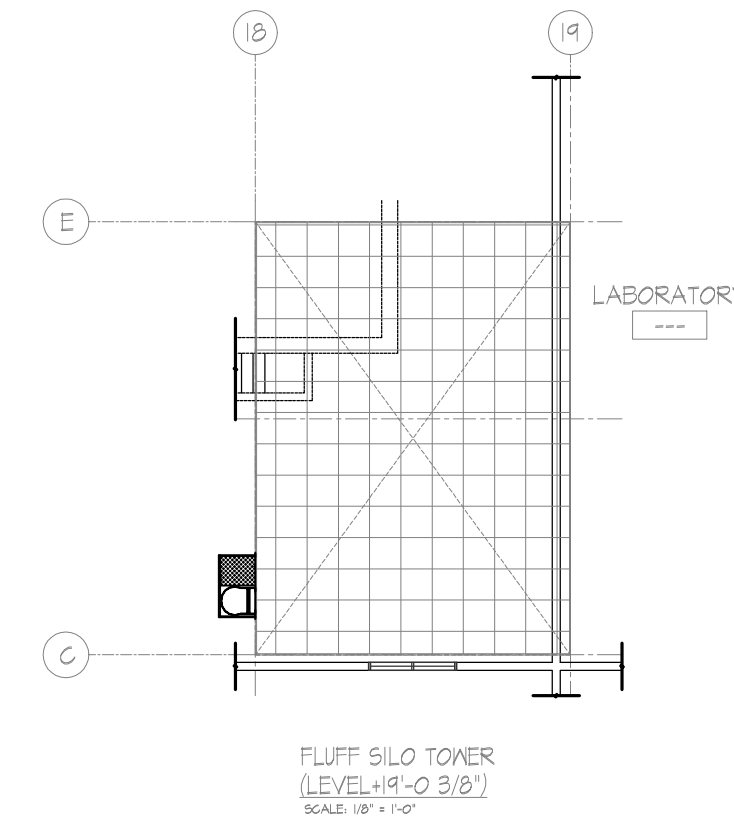

FLUFF SILO TOWER

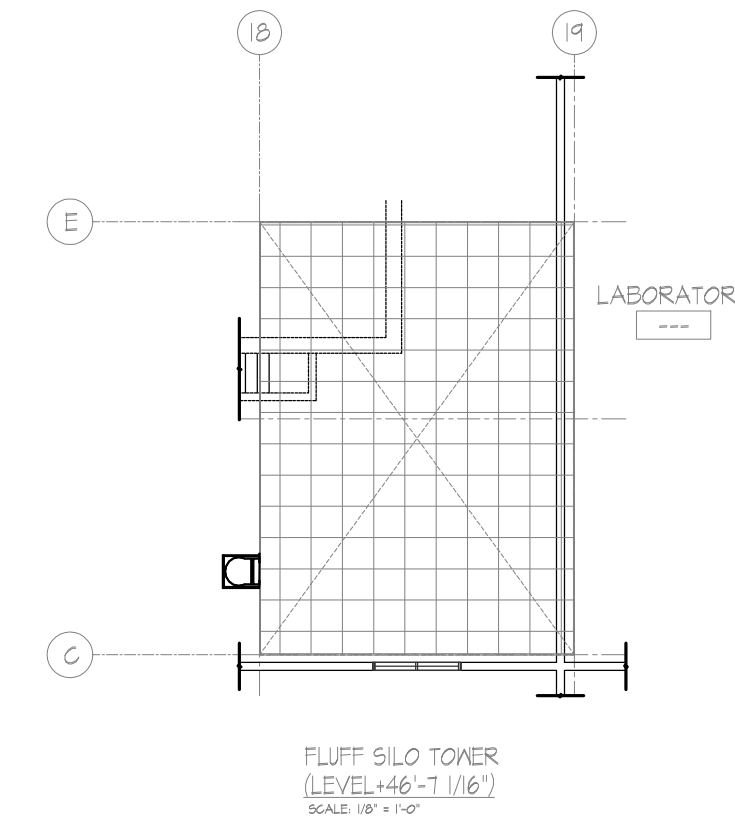

FLUFF SILO TOWER

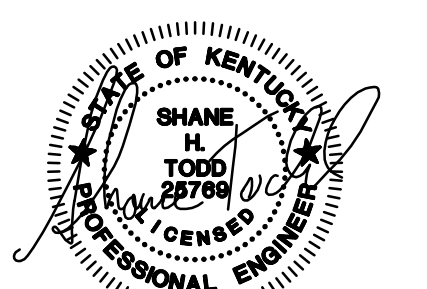

DATE	REVISION	BY
NOV 11 2011	VALUE ENGINEERING RE-DESIGN DOCUMENT	

PROJECT NO. 8529-02
 DESIGNED BY SHT
 DRAWN BY JVB
 CHECKED BY TBW
 REVIEWED BY SHT
 DATE JULY 2011
 SCALE AS NOTED

This document is the property of M&E Engineers, Inc. and is to be used only for the project and site for which it was prepared. It is not to be reproduced, stored in a retrieval system, or transmitted in any form or by any means, electronic, mechanical, photocopying, recording, or by any information storage and retrieval system, without the prior written permission of M&E Engineers, Inc.

M&E
OF KENTUCKY, INC.
Engineers
Architects
Planners
624 Wellington Way
Lexington, KY 40503
Phone: (859) 223-5694
Fax: (859) 223-2607
www.m&e.com