

FLEX FILMS (USA) INC.
 1221 NORTH BLACK BRANCH ROAD
 ELIZABETHTOWN, KENTUCKY 42702
 PROJECT L-12 BOPET U.S.A.


DATE	REVISION	BY

PROJECT NO. 8524-02
DESIGNED BY EFH
DRAWN BY GPT EFH
CHECKED BY FH
REVIEWED BY
DATE JULY 2011
SCALE AS NOTED


nse OF KENTUCKY, INC.
 Engineers
 Architects
 Planners
 Phone: (859)223-5694
 624 Wellington Way
 Lexington, KY 40503
 Fax: (859)223-5697
 www.nseinc.com

DRAWING NO.
**UFL-L12
 S-203**

WALL FRAMING ELEVATIONS

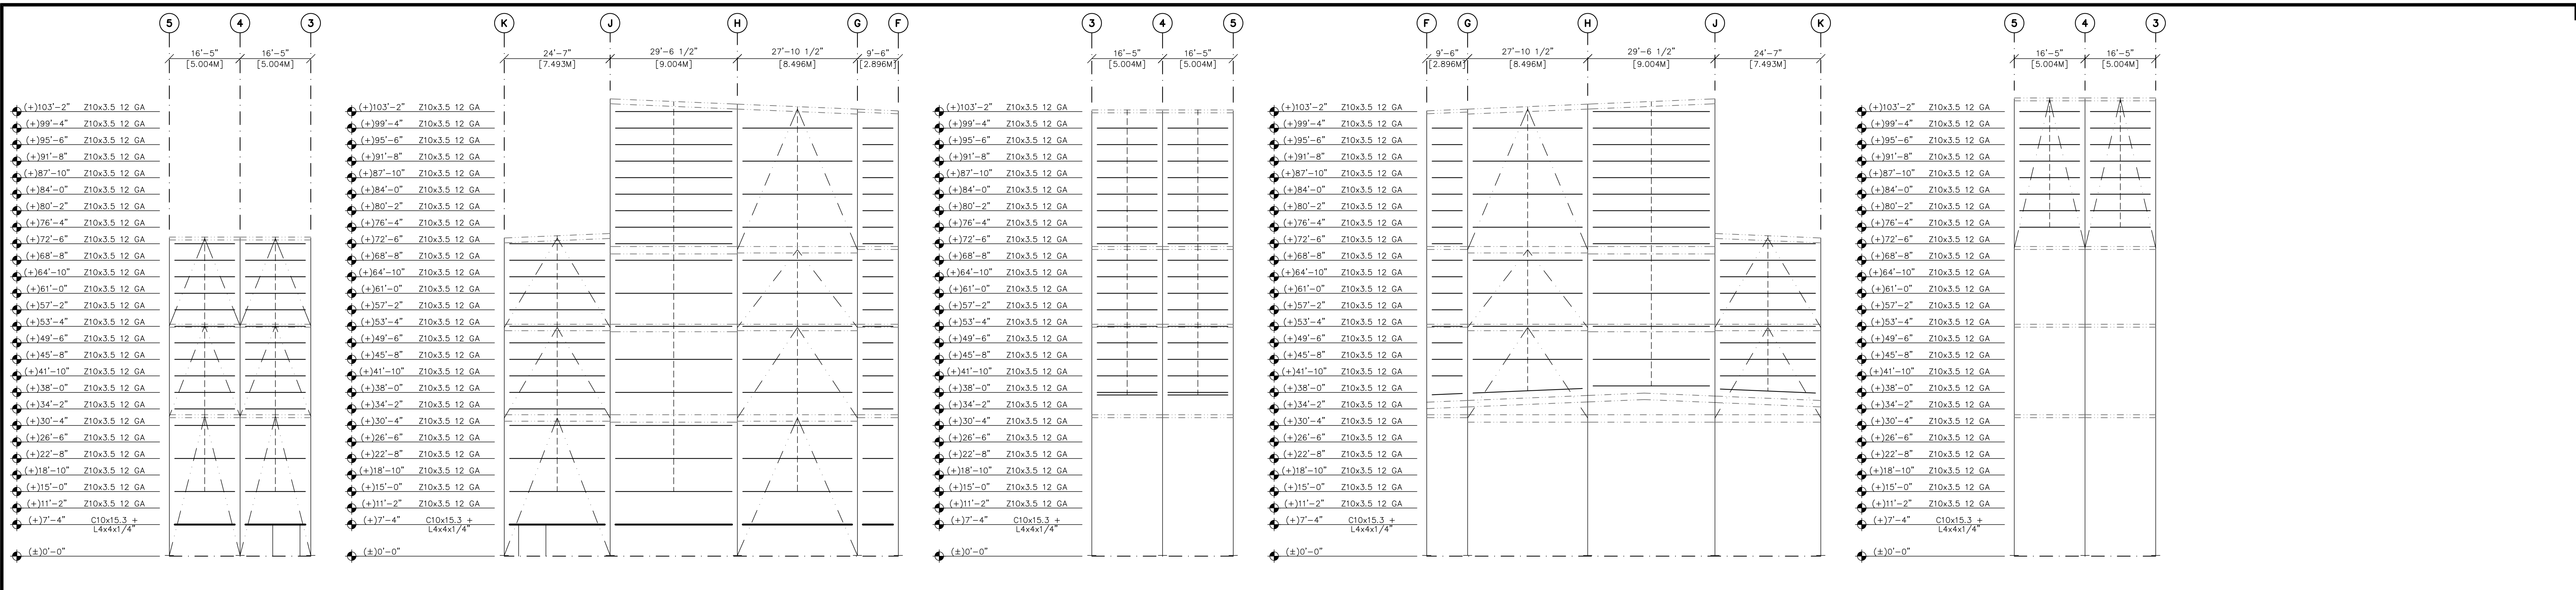


PARTIAL ELEVATION @ K LINE

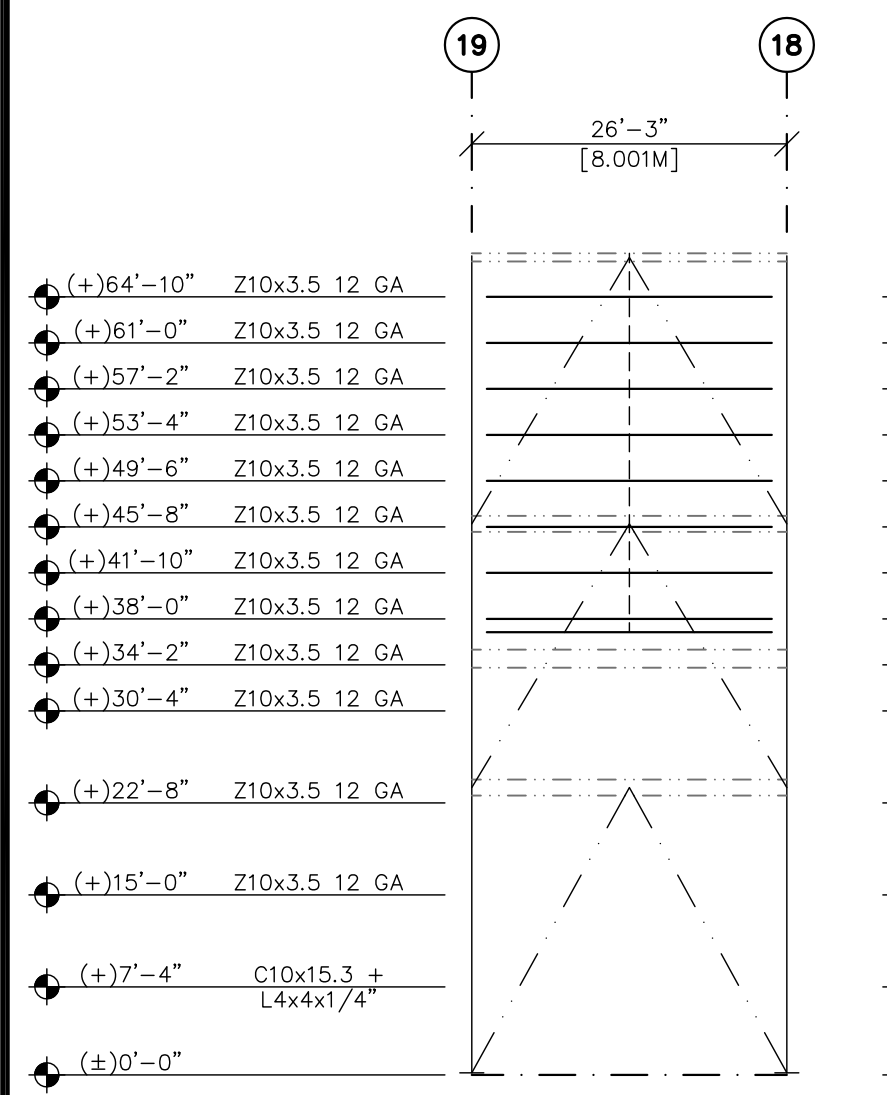


ELEVATION @ E LINE

PARTIAL ELEVATION @ 3 LINE

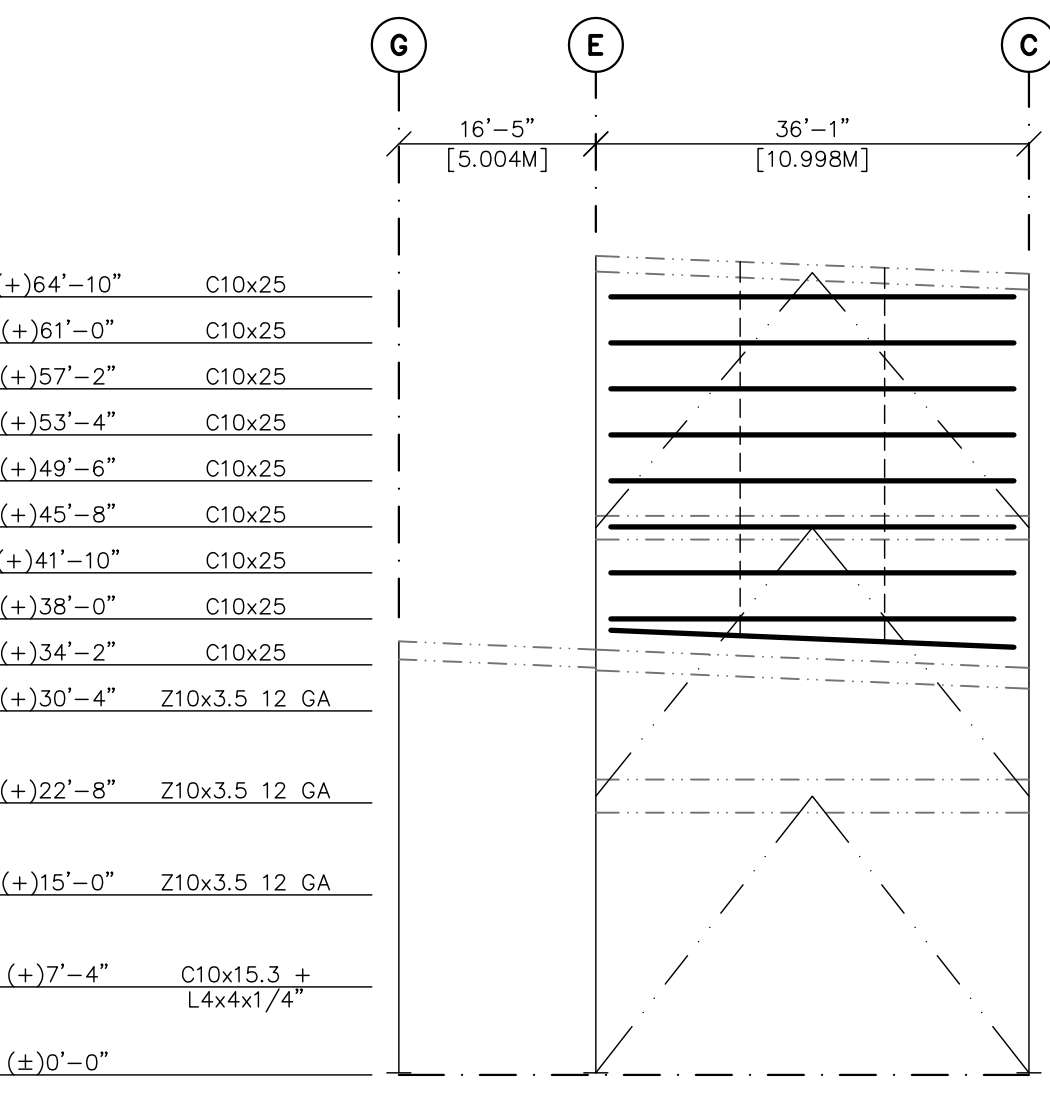


ELEVATION @ 18 LINE

PARTIAL ELEVATION @ F LINE

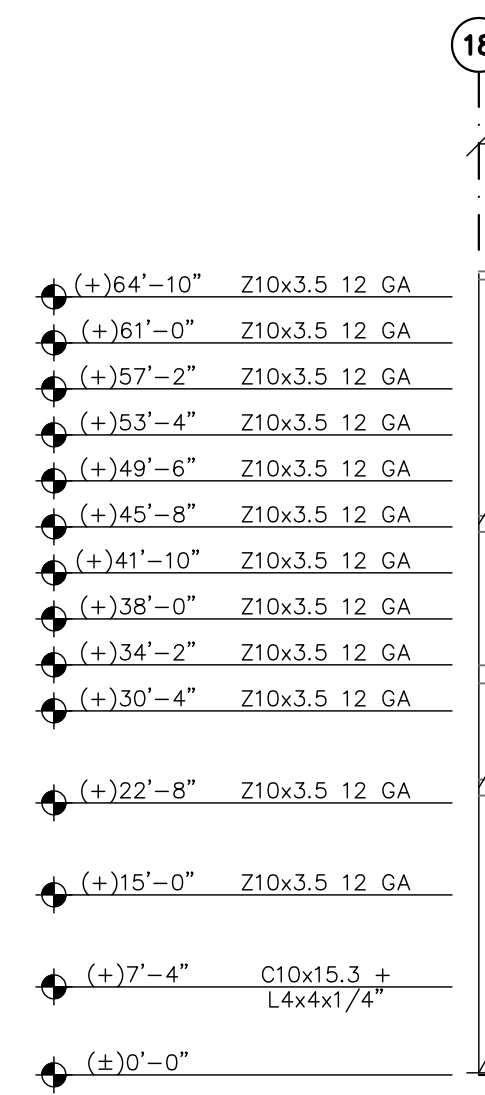

PARTIAL ELEVATION @ C LINE

PARTIAL ELEVATION @ 5 LINE

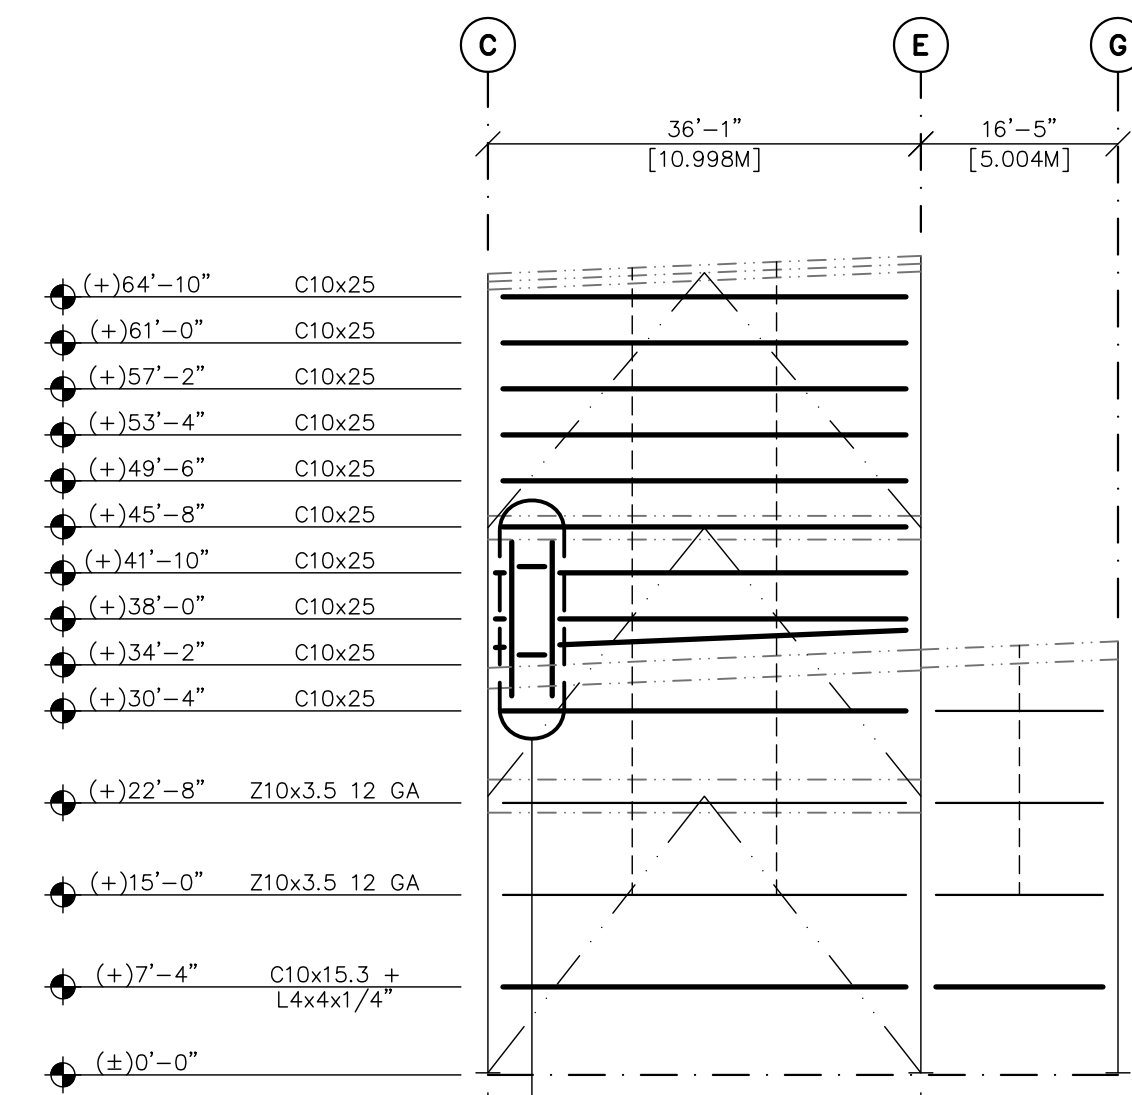

ELEVATION @ 19 LINE

PARTIAL ELEVATION @ J LINE



PARTIAL ELEVATION @ J LINE