



1 SECTION
S-301 GRIDLINES 5 - 5

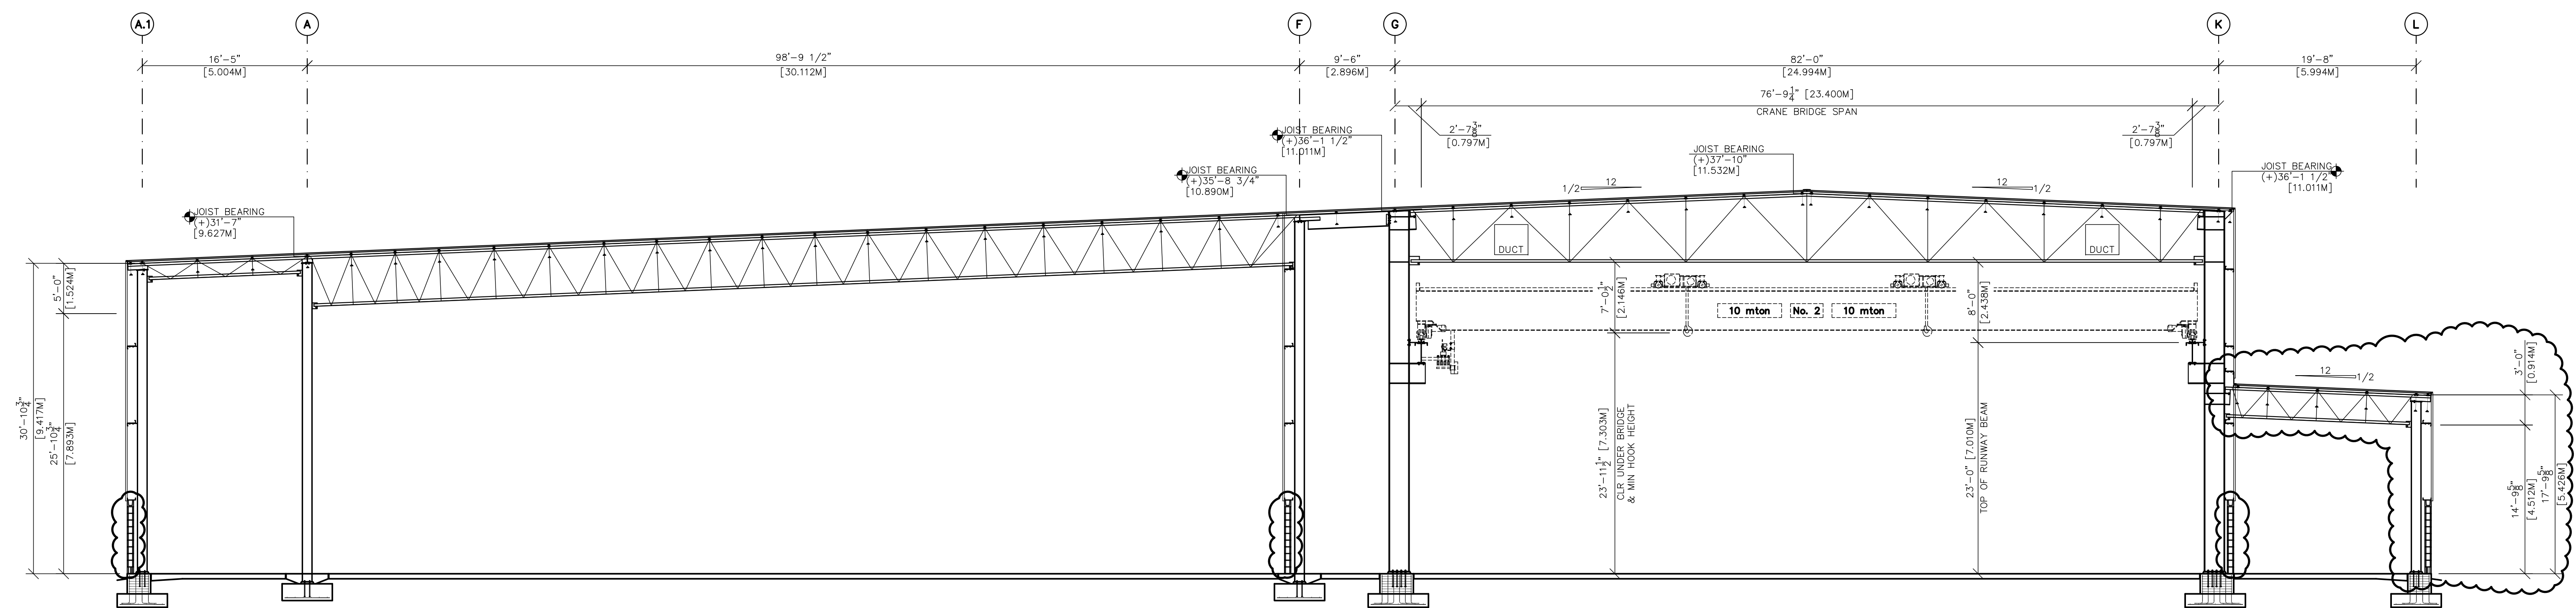

2 SECTION
S-301 GRIDLINES 5 - 7

OVERALL STRUCTURAL SECTIONS

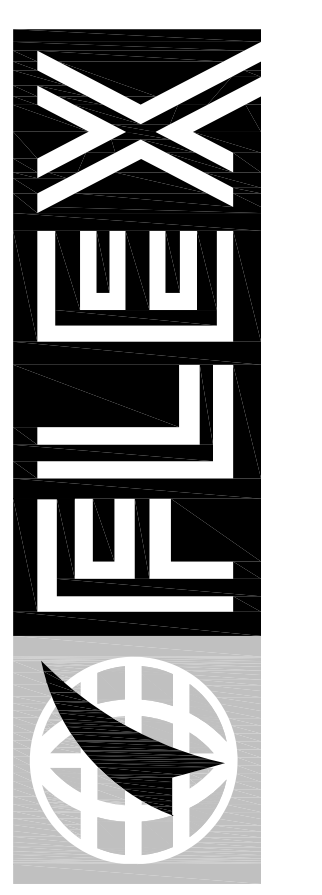

FLEX FILMS (USA) INC.
1221 NORTH BLACK BRANCH ROAD
ELIZABETHTOWN, KENTUCKY 42702
PROJECT L-12 BOPET U.S.A.

| DATE | REVISION |
|----------|---------------------|
| 10-21-11 | REVISION NUMBER ONE |
| 11-15-11 | REVISION NUMBER TWO |

DESIGNED BY: EPH
DRAWN BY: GPF/EFH
CHECKED BY: FH
REVIEWED BY:
DATE: JULY 2011
SCALE: AS NOTED

©2011 FLEX FILMS (USA) INC. All rights reserved. This drawing is the property of FLEX FILMS (USA) INC. and is not to be reproduced, stored in a retrieval system, or transmitted in any form or by any means, electronic, mechanical, photocopying, recording, or by any information storage and retrieval system, without the prior written permission of FLEX FILMS (USA) INC.

nse
OF KENTUCKY, INC.
Engineers
Architects
Planners
624 Wellington Way
Lexington, KY 40503
Phone: (859)223-5694
Fax: (859)223-5697
www.nseinc.com

DRAWING NO.
UFL-L12
S-301